




ROCKY HILL CHURCH CL-7+00

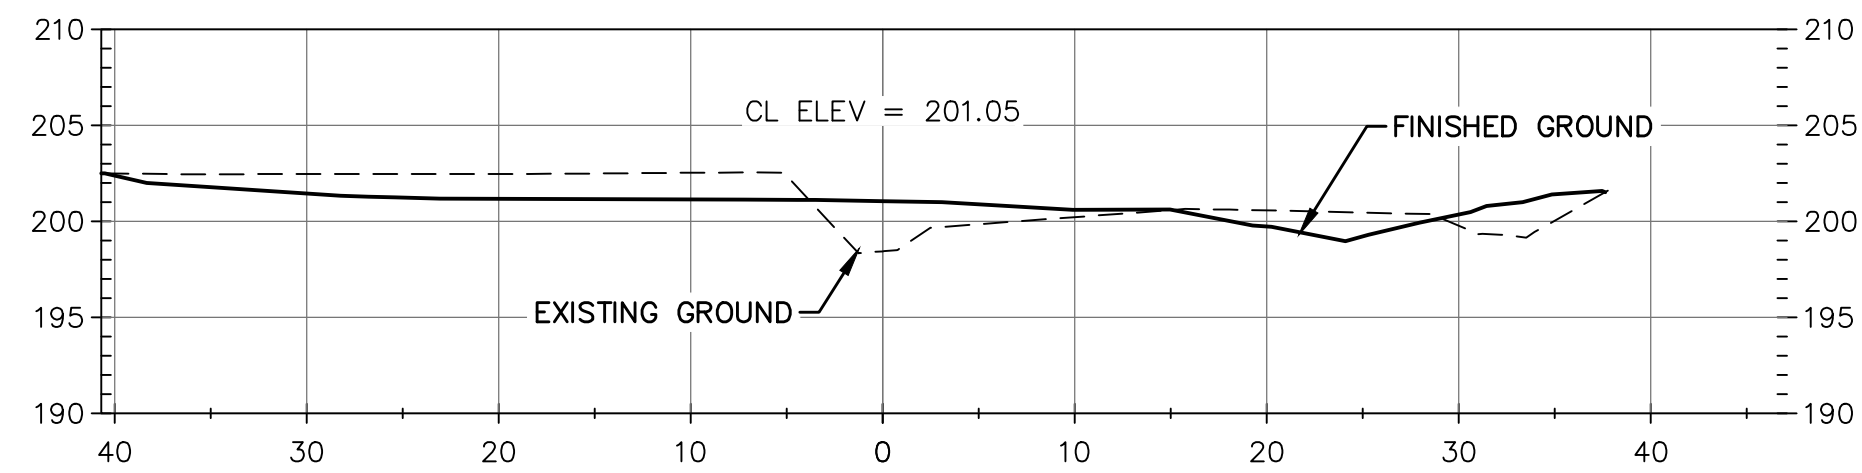

ROCKY HILL CHURCH CL-6+50

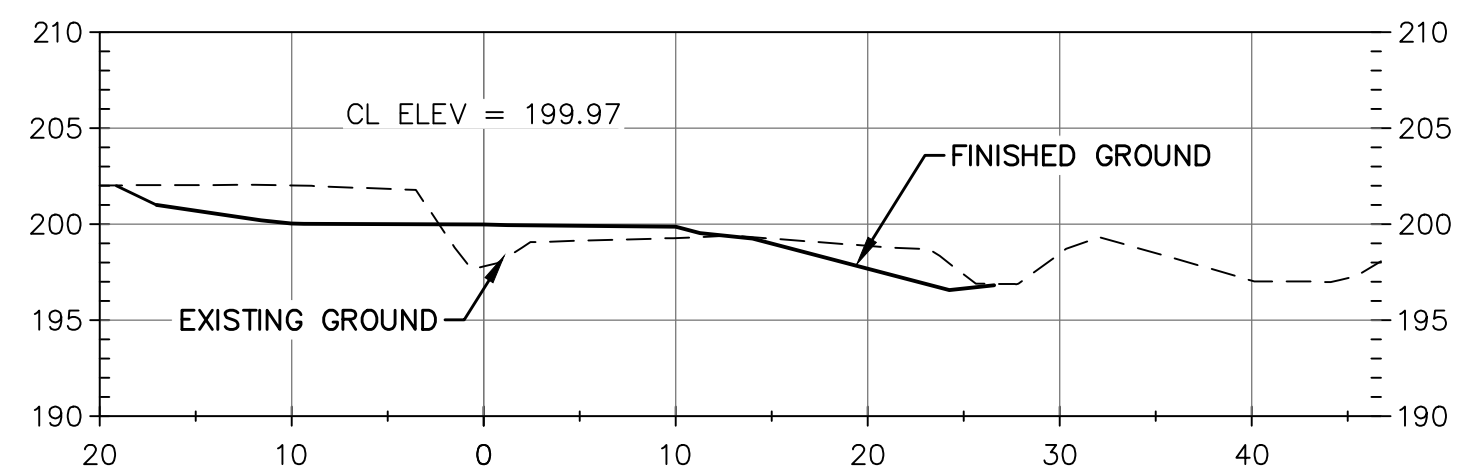


ROCKY HILL CHURCH CL-6+08

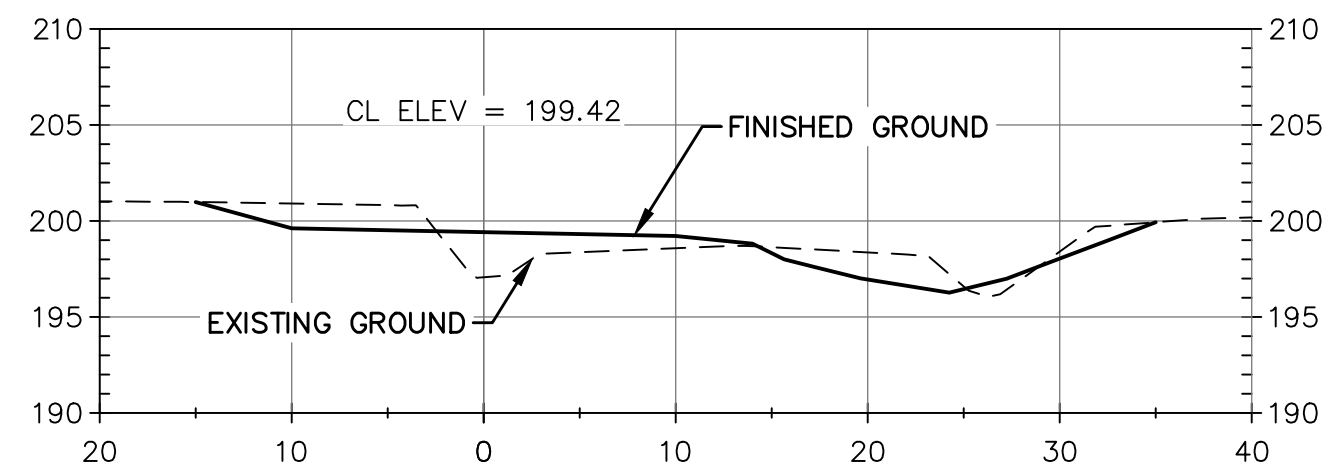

ROCKY HILL CHURCH CL-5+50




GA CORP# 0419099
 FL CORP# F04000002135
 P.O. Box 2830
 3998 Inner Perimeter Road
 Valdosta, GA 31604
 Telephone: 229-253-0900
 Fax: 229-253-1842
 E-mail: lea@lea-pc.com

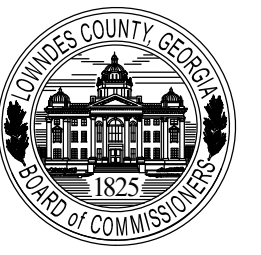

**ROCKY HILL
 CHURCH ROAD**
 LAND LOT 38 OF THE 12TH LAND DISTRICT
 LOWNDES COUNTY - STATE OF GEORGIA

REVISIONS	
DATE	DESCRIPTION

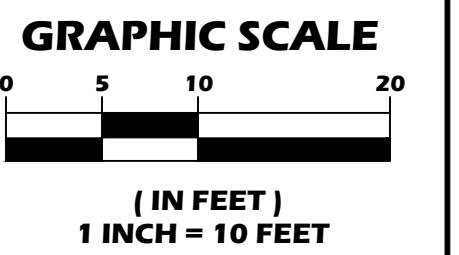

SCALE: 1"=10'

DESIGNED BY: TJH

CHECKED BY: MCM

SUBMITTAL DATE: 4-11-2023

JOB NO. 0010-131

THESE DRAWINGS ARE THE PROPERTY OF THE ENGINEER AND MAY NOT BE REPRODUCED OR REUSED WITHOUT PERMISSION AND CREDIT.
 © LEA, PC 2023



GSWCC LEVEL II CERT. #49262

**CROSS
 SECTIONS
 (2 OF 2)**

C-5

11 OF 11 SHEETS

S:\0010-131 (Lowndes Co. Rocky Hill Church Road Paving)\DWG-PRODUCTION\PLAN AND PROFILE.dwg 9/9/2023 11:32 AM