

RIGHT - OF - WAY	CROSSING									
TRACT NUMBERS										
RODDAGE										
SURVEY DATA	SURVEY COMPANY: FIELD BOOK: PAGES:									
	12753+00 206.8 GA-LO-051.000 12787+12 35.2 GA-LO-052.000 12789+83 32.9 GA-LO-053.000 12788+36 19.0 GA-LO-054.000 12801+50 27.3 GA-LO-056.000 12806+00									
CLASS LOCATION	CLASS 1									
MINIMUM DEPTH OF COVER	4'									
PIPE MATERIAL	4071' ①									
	57 GPW, 14" C-C									
ALIGNMENT DETAIL	12775+30 BEGIN WEIGHTS 12783+20 END WEIGHTS 12794+11 CLASS 2 912' ②									

**ALIGNMENT DETAIL**

PROPOSED PIPELINE  
 PROPOSED PERMANENT EASEMENT  
 TEMP WORKSPACE  
 ADD. TEMP. WORKSPACE  
 EASEMENT LINE  
 CL STREAM/CREEK/DITCH  
 EDGE OF WATER  
 CL LEVEE  
 FIELD DELINEATED WETLAND  
 STREAM/DRAIN/WATERBODY BNDRY  
 CL ROAD  
 EDGE OF ROAD/PAVEMENT/CURB  
 CL CULVERT  
 CL RAILROAD  
 ACCESS ROAD (PAR/TAR)  
 STRUCTURE  
 CONTOUR MAJOR (EVERY 10')  
 CONTOUR MINOR (EVERY 2')  
 PIPELINE MILEPOST  
 PIPELINE MILEPOST 10TH  
 PROPERTY LINE  
 UNDERGROUND WATERLINE  
 UNDERGROUND COM. CABLE  
 UNDERGROUND POWERLINE  
 UNDERGROUND SANITARY SEWER  
 OVERHEAD POWERLINE  
 OVERHEAD TELEPHONE  
 VERIFIED PIPELINE  
 FENCE  
 TOP / TOE

TRANS. TOWER  
 GUY ANCHOR  
 HDD ENTRY/EXIT  
 FIRE HYDRANT  
 UTILITY POLE  
 AERIAL MARKER  
 ELEC. WATER, SAN. SEWER, GAS  
 TELE. & STORM DRAIN MANHOLES

WELL  
 SEPTIC  
 VALVE  
 METER  
 SPREAD BREAK

DATE OF AERIAL PHOTOGRAPHY: MAY 27, 2013



REFERENCE DRAWING	1657-PL-DG-70197-245									
ENVIRONMENTAL SURVEY DATA	12753+00 12775+00 12776+00 12778+00 12779+00 12780+00 12781+00 12782+00 12783+00 12784+00 12785+00 12786+00 12787+00 12788+00 12789+00 12790+00 12791+00 12792+00 12793+00 12794+00 12795+00 12796+00 12797+00 12798+00 12799+00 12800+00 12801+00 12802+00 12803+00 12804+00 12805+00 12806+00									
SENSITIVE AREAS	6a, 6b, 8, 16, 18									

**PROFILE**

SCALE:  
 HORIZONTAL: 1" = 200'  
 VERTICAL: 1" = 200'


THE LOCATION OF TRENCH PLUGS AND SLOPE BREAKERS ARE INTENDED TO BE USED AS A GUIDELINE ONLY. EXACT LOCATION TO BE DETERMINED IN THE FIELD AS DIRECTED BY THE CHIEF INSPECTOR.

SLOPE BREAKERS/ARROW INDICATES DIRECTION

TRENCH PLUG  
 CP TEST STATION  
 RECTIFIER  
 DECOUPLER

SLOPE BREAKER & TRENCH PLUG SPACING

CODE	% SLOPE	SPACING
A	< 5%	NO STRUCTURE
B	5 - 15%	300 FT
C	15 - 30%	200 FT
D	> 30%	100 FT

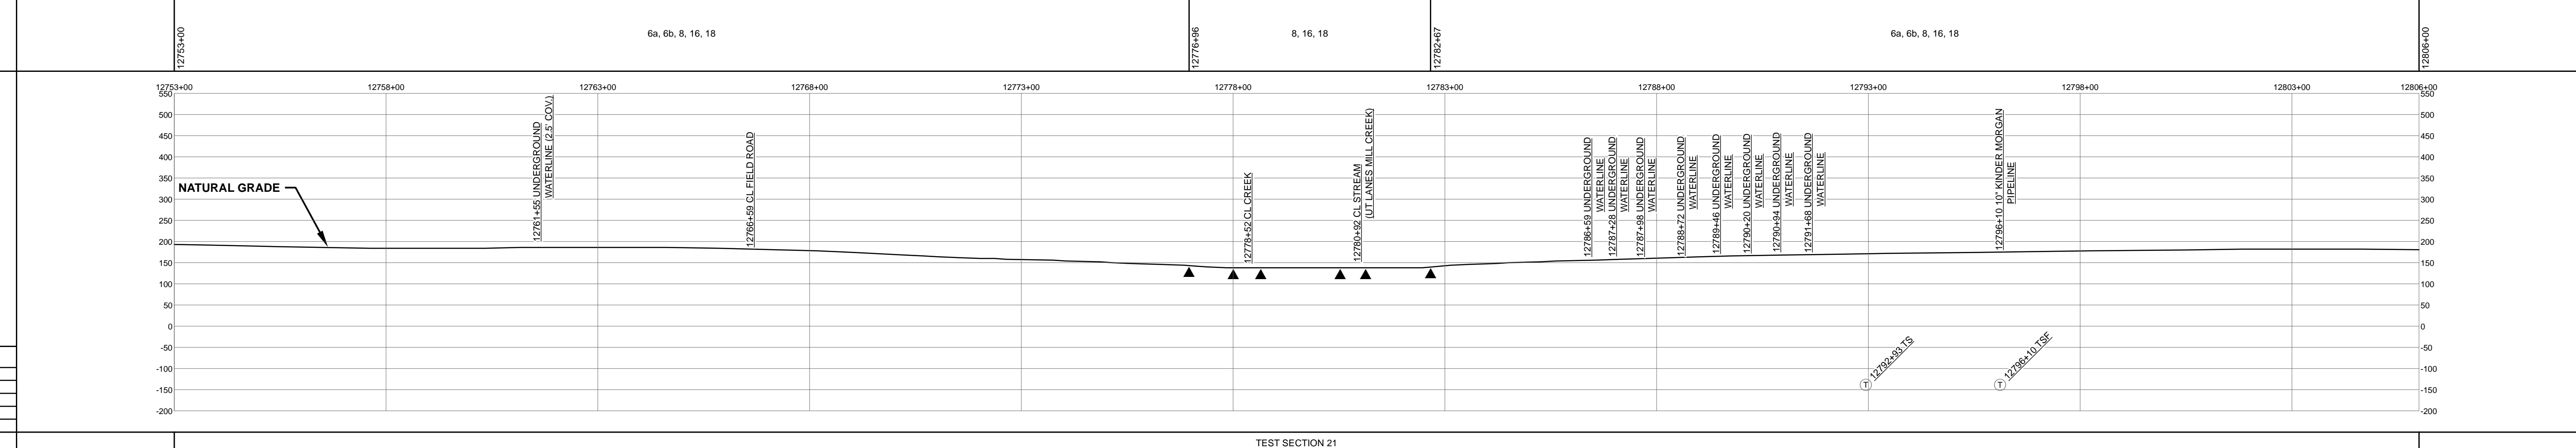

REFERENCE DRAWINGS		REVISIONS			MATERIALS			
DWG. NO.	DESCRIPTION	REV	DRN	DATE	DESCRIPTION	ITEM NO.	DESCRIPTION	QTY
		0		06/29/2015	ISSUED FOR BID	1	36" O.D. x 0.520" W.T., API 5L X70, FBE 16 MILS w/I.D. EPOXY 1.7 MILS	4071 LF
		1		03/14/2016	ISSUED FOR CONSTRUCTION	2	36" O.D. x 0.625" W.T., API 5L X70, FBE 16 MILS w/I.D. EPOXY 1.7 MILS	1156 LF
						4	36" O.D. x 0.750" W.T., API 5L X70, FBE 16 MILS, ARO 24 MILS, w/I.D. EPOXY 1.7 MILS	73 LF
						3R	3R ELBOW, HIGH STRENGTH WROUGHT BUTT-WELD FITTING, 36" O.D.	2 EA
						GPW	GEOTEXTILE PIPE WEIGHT, 9000 LBS	57 EA

ENGINEERING APPROVALS			
TITLE		DATE	
DRAWN BY: GIE	FSR	06/29/2015	03/14/2016
DRN. DATE: 01/04/2016			
CHECKED BY: GIE	DRS	06/29/2015	JC
CHK. DATE:			

**SABAL TRAIL PROJECT**  
**PROPOSED 36" PIPELINE**  
**STA. 12753+00 TO STA. 12806+00**  
**ALIGNMENT SHEET**

LOC. LOWNDES COUNTY, GEORGIA

YEAR: 2017 SHEET: 244 OF 492 SCALE: 1" = 200' DWG. 1657-PL-DG-70197-244 REV. 1

Document Path: H:\GIS\1657-Deliverables\Alignment\Drawings\1657-PL-DG-70197-244.mxd