

RIGHT - OF - WAY	CROSSING		21329+00		21343+00	
TRACT NUMBERS			GSA2-FL-MAR-002.000			
RODDAGE			321.2			
SURVEY DATA			21300+00		21343+00	
SURVEY COMPANY:			21300+00		21343+00	
FIELD BOOK:			21300+00		21343+00	
PAGES:			21300+00		21343+00	
CLASS LOCATION			CLASS 1			
MINIMUM DEPTH OF COVER			4'		5'	
PIPE MATERIAL			31 GPW, 14" C-C		21 GPW, 14" C-C	
			21301+50		21319+90	
			21305+74		21317+08	
			4594'		706'	
			21301+50		21335+04	
			21305+74		21319+90	
			21301+50		21335+04	
			21305+74		21319+90	

ALIGNMENT DETAIL

PROPOSED PIPELINE
 PROPOSED PERMANENT EASEMENT
 TEMP WORKSPACE
 ADD. TEMP. WORKSPACE
 EASEMENT LINE
 CL STREAM/CREEK/DITCH
 EDGE OF WATER
 CL LEVEE
 FIELD DELINEATED WETLAND
 STREAM/DRAIN/WATERBODY BNDRY
 CL ROAD
 EDGE OF ROAD/PAVEMENT/CURB
 CL CULVERT
 CL RAILROAD
 ACCESS ROAD (PAR/TAR)
 STRUCTURE
 CONTOUR MAJOR (EVERY 10')
 CONTOUR MINOR (EVERY 2')
 PIPELINE MILEPOST
 PIPELINE MILEPOST 10TH
 PROPERTY LINE
 UNDERGROUND WATERLINE
 UNDERGROUND COM. CABLE
 UNDERGROUND POWERLINE
 UNDERGROUND SANITARY SEWER
 OVERHEAD POWERLINE
 OVERHEAD TELEPHONE
 VERIFIED PIPELINE
 FENCE
 TOP / TOE

DATE OF AERIAL PHOTOGRAPHY: AUGUST 7, 2014

TRANS. TOWER
 GUY ANCHOR
 HDD ENTRY/EXIT
 FIRE HYDRANT
 UTILITY POLE
 AERIAL MARKER
 ELEC. WATER, SAN. SEWER, GAS
 TELE. & STORM DRAIN MANHOLES


WELL
 SEPTIC
 VALVE
 METER
 SPREAD BREAK

DATE OF AERIAL PHOTOGRAPHY: AUGUST 7, 2014



REFERENCE DRAWING						
ENVIRONMENTAL SURVEY DATA						

SENSITIVE AREAS						
	6a, 6b, 8, 9, 16, 18		6a, 6b, 8, 9, 16, 18		6a, 6b, 8, 15, 16, 18	

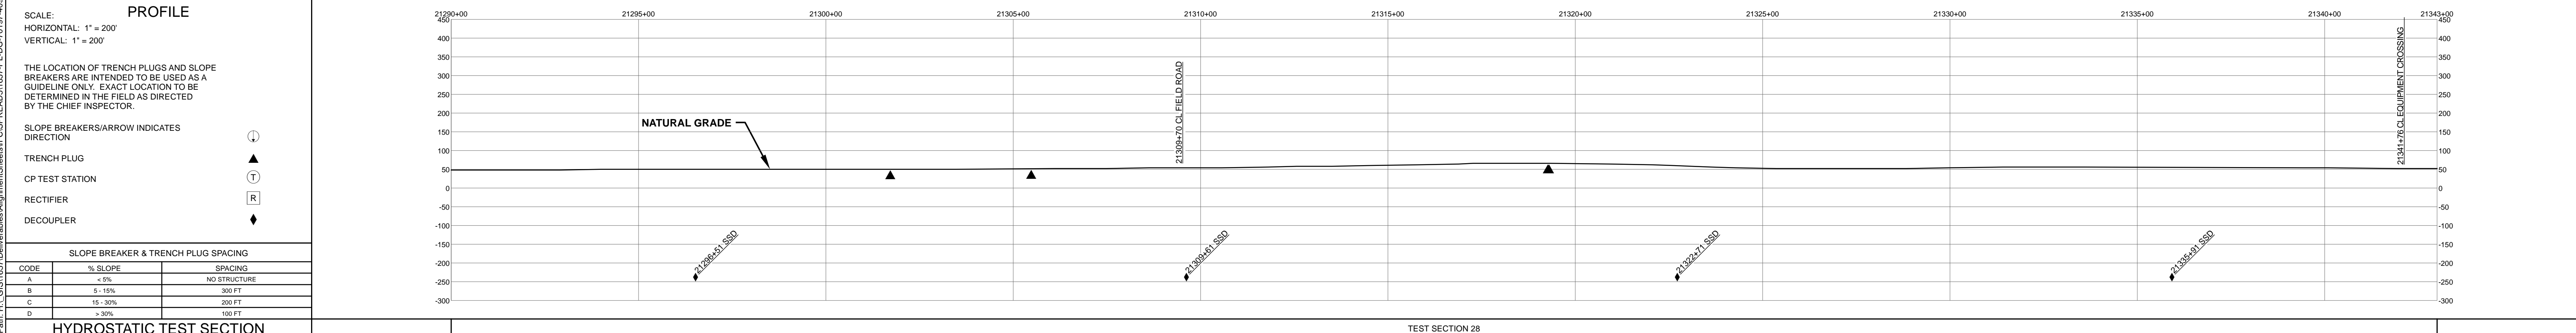

HYDROSTATIC TEST SECTION		REFERENCE DRAWINGS		REVISIONS		MATERIALS		ENGINEERING APPROVALS		SABAL TRAIL PROJECT PROPOSED 36" PIPELINE STA. 21290+00 TO STA. 21343+00 ALIGNMENT SHEET		Sabal Trail TRANSMISSION		
DWG. NO.	DESCRIPTION	REV	DRN	DATE	DESCRIPTION	ITEM NO.	DESCRIPTION	QTY	TITLE	SIGNATURE	DATE	LOC.	YEAR	
		0		06/29/2015	ISSUED FOR BID	1	36" O.D. x 0.520" W.T., API 5L X70, FBE 16 MILS w/I.D. EPOXY 1.7 MILS	5300 LF	FRS	06/29/2015	FSR	MARION COUNTY, FLORIDA	2017	
		1		03/14/2016	ISSUED FOR CONSTRUCTION	3R	3R ELBOW, HIGH STRENGTH WROUGHT BUTT-WELDED FITTING, 36" O.D.	1 EA	FRS	03/14/2016	FRS		409 OF 492	
						GPW	GEOTEXTILE PIPE WEIGHT, 9000 LBS	52 EA	DRS	06/29/2015	JC		1" = 200'	
									DRN. DATE:	01/04/2016			DWG. 1657-PL-DG-70197-409	
									CHECKED BY:	GIE	06/29/2015			REV. 1
									CHK. DATE:					