


RIGHT - OF - WAY									
TRACT NUMBERS		FL-PO-001.006	FL-PO-001.007	FL-PO-004.000	FL-PO-003.000	FL-PO-005.000			
RODDAGE		112.5	13.4	172.4		22.9			

**SURVEY DATA**  
 SURVEY COMPANY:  
 FIELD BOOK:  
 PAGES:



**CLASS LOCATION**  
**MINIMUM DEPTH OF COVER**  
**PIPE MATERIAL**

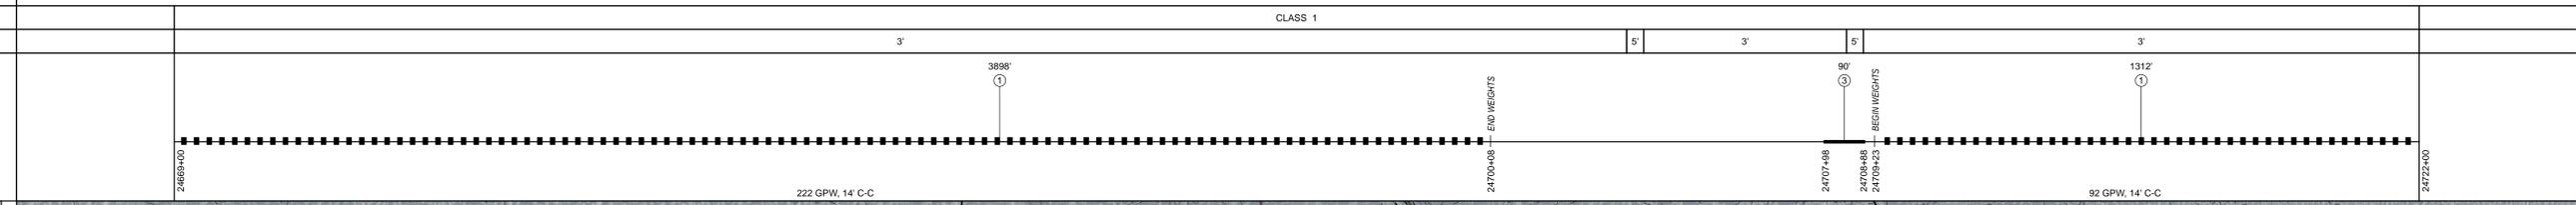

**ALIGNMENT DETAIL**

- PROPOSED PIPELINE
- PROPOSED PERMANENT EASEMENT
- TEMP WORKSPACE
- ADD. TEMP. WORKSPACE
- EASEMENT LINE
- CL STREAM/CREEK/DITCH
- EDGE OF WATER
- CL LEVEE
- FIELD DELINEATED WETLAND
- STREAM/DRAIN/WATERBODY BNDRY
- CL ROAD
- EDGE OF ROAD/PAVEMENT/CURB
- CL CULVERT
- CL RAILROAD
- ACCESS ROAD (PAR/TAR)
- STRUCTURE
- CONTOUR MAJOR (EVERY 10')
- CONTOUR MINOR (EVERY 2')
- PIPELINE MILEPOST
- PIPELINE MILEPOST 10TH
- PROPERTY LINE
- UNDERGROUND WATERLINE
- UNDERGROUND COM. CABLE
- UNDERGROUND POWERLINE
- UNDERGROUND SANITARY SEWER
- OVERHEAD POWERLINE
- OVERHEAD TELEPHONE
- VERIFIED PIPELINE
- FENCE
- TOP / TOE

DATE OF AERIAL PHOTOGRAPHY: MARCH 18, 2015



**REFERENCE DRAWING**

ENVIRONMENTAL SURVEY DATA									
	24669+00	24674+00	24679+00	24684+00	24689+00	24694+00	24699+00	24704+00	24709+00

**SENSITIVE AREAS**

	24669+00	24674+00	24679+00	24684+00	24689+00	24694+00	24699+00	24704+00	24709+00

**PROFILE**



**HYDROSTATIC TEST SECTION**

CODE	% SLOPE	SPACING
A	< 5%	NO STRUCTURE
B	5 - 15%	300 FT
C	15 - 30%	200 FT
D	> 30%	100 FT

**REFERENCE DRAWINGS**

DWG. NO.	DESCRIPTION	REV	DRN	DATE
		0		06/29/2015
		1		03/14/2016

**REVISIONS**

REV	DRN	DATE	DESCRIPTION	ITEM NO.	DESCRIPTION	QTY
0		06/29/2015	ISSUED FOR BID	1	36" O.D. x 0.520" W.T., API 5L X70, FBE 16 MILS w/I.D. EPOXY 1.7 MILS	5210 LF
1		03/14/2016	ISSUED FOR CONSTRUCTION	3	36" O.D. x 0.750" W.T., API 5L X70, FBE 16 MILS w/I.D. EPOXY 1.7 MILS	90 LF
				GPW	GEOTEXTILE PIPE WEIGHT, 8000 LBS	314 EA

**ENGINEERING APPROVALS**

TITLE		SIGNATURE		DATE	
BID	CONSTRUCTION				
DRN DATE: 01/04/2016	CHECKED BY: GIE	DRS	06/29/2015	JC	03/14/2016

**SABAL TRAIL PROJECT PROPOSED 36" PIPELINE STA. 24669+00 TO STA. 24722+00 ALIGNMENT SHEET**

LOC. POLK COUNTY, FLORIDA

YEAR: 2017 SHEET: 475 OF 492 SCALE: 1" = 200' DWG. 1657-PL-DG-70197-475 REV. 1

Document Path: H:\GIS\1657\Deliverables\Alignment\Sheets\1657-PL-DG-70197-475.mxd