


Project: SR7 and SR122 over I-75
 Lowndes County, Georgia
 Project No. NHS00-0000-00(762)
 PI No. 0000762

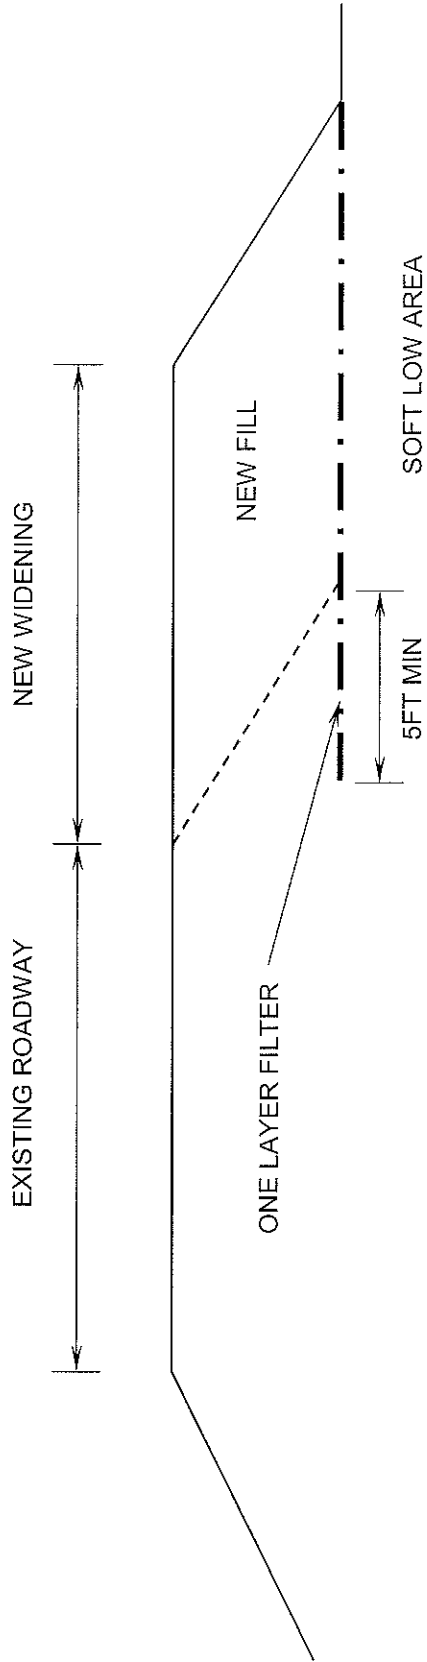

NOTES:

1. DETAIL APPLIES FROM FOLLOWING STATIONS
 - RAMP "A" 33+00± TO 40+00± LEFT AND RIGHT
 - RAMP "BB" 55+00± TO 60+00± LEFT AND RIGHT
 - RELOCATED UNION RD. 35+00± TO 45+00± LEFT AND RIGHT
2. BENCH 1 LAYER OF FILTER FABRIC A MINIMUM OF 5 FEET INTO EXISTING FILL AS SHOWN.
3. FABRICS SHALL MEET THE REQUIREMENTS SPECIFIED IN SPECIAL PROVISION 881

FILTER FABRIC PLACEMENT DETAIL