


Channel Letters

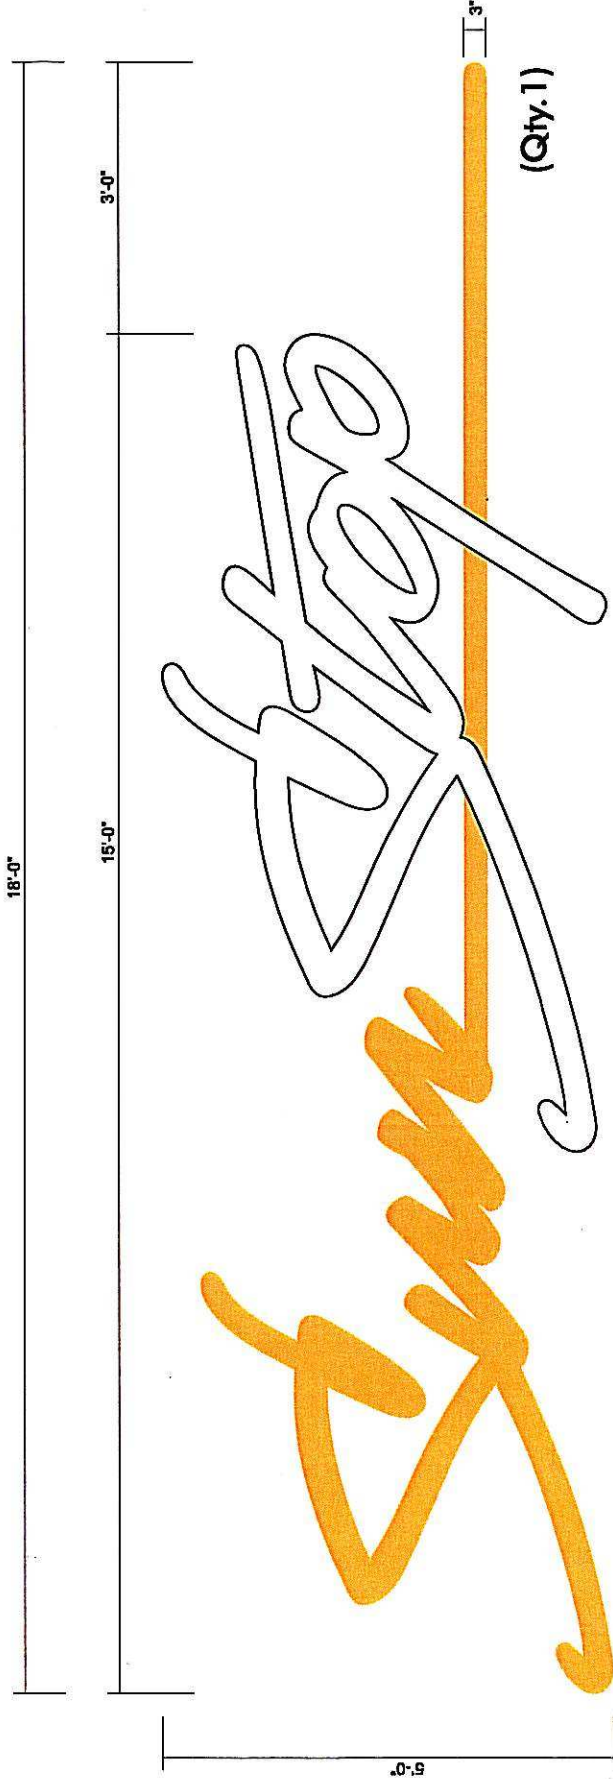

Scale: 3/4" = 1'

FEDERAL HEALTH
 VISUAL COMMUNICATIONS
 www.FederalHealth.com
 Federal Health Specialty Contracting
 1020 Pittsburgh Drive, Suite A
 Delaware, OH 43015 740-368-4120

Revisions: _____

Approved Approved w/changes

Signature	Date

THIS DRAWING IS YOUR FINAL PROOF. IT SUPERCEDES ALL VERBAL AND WRITTEN COMMUNICATION. BY SIGNING BELOW YOU ARE AUTHORIZING US TO MANUFACTURE TO THESE SPECIFICATIONS.
 Colors Depicted in This Rendering May Not Match Actual Finished Materials. Refer to Product Samples For Exact Color Match.

Account Rep: **Joe Schrandt**
 Project Manager: **Teri Dobbler**
 Drawn By: **E. Alicaway**

UL Underwriters Inc. **UL**
ALL ELECTRICAL WORK SHALL BE PERFORMED IN ACCORDANCE WITH THE NATIONAL ELECTRICAL CODE (NEC) AND ALL APPLICABLE LOCAL, STATE AND FEDERAL REGULATIONS. THE PRICING ESTIMATE HAS BASELINE OF ALL WORK.

Project / Location: # **29-05752-00**

Inland
 Sun Stop
 2112 W Hill Ave.
 Valdosta, GA

Job Number: **00-00000-00**
 Date: **01.25.2018**
 Sheet Number: **11** of **14**
 Design Number: **XX**

This original drawing is provided as part of a planned project and is not to be exhibited, copied or reproduced without the written permission of Federal Health Sign Company, LLC or its authorized agent. © 2008