

RIGHT - OF - WAY TRACT NUMBERS	AL-RU-067.000	AL-RU-068.000	AL-RU-069.000	AL-RU-070.000	AL-RU-071.000	AL-RU-072.000	AL-RU-073.000	AL-RU-074.000	AL-RU-075.000	AL-RU-076.000	
	19.8	17.2	168.0	28.9	9.4	7.5	22.8	25.1	21.2	1.9	
RODDAGE	3866+00	3869+26	3872+10		3899+42	3904+59	3906+14	3907+37	3911+14	3915+28	3918+40

CLASS LOCATION	CLASS 1										
MINIMUM DEPTH OF COVER	3'										
PIPE MATERIAL	78 GPW, 14" C-C										


### ALIGNMENT DETAIL

PROPOSED PIPELINE  
 PROPOSED PERMANENT EASEMENT  
 TEMP WORKSPACE  
 ADD. TEMP WORKSPACE  
 EASEMENT LINE  
 CL STREAM/CREEK/DITCH  
 EDGE OF WATER  
 CL LEVEE  
 FIELD DELINEATED WETLAND  
 STREAM/DRAIN/WATERBODY BNDRY  
 CL ROAD  
 EDGE OF ROAD PAVEMENT/CURB  
 CL CULVERT  
 CL RAILROAD  
 ACCESS ROAD (PAR/TAR)  
 STRUCTURE  
 CONTOUR MAJOR (EVERY 10')  
 PIPELINE MILEPOST  
 PIPELINE MILEPOST 10TH  
 PROPERTY LINE  
 UNDERGROUND WATERLINE  
 UNDERGROUND COM. CABLE  
 UNDERGROUND POWERLINE  
 UNDERGROUND SANITARY SEWER  
 OVERHEAD POWERLINE  
 OVERHEAD TELEPHONE  
 VERIFIED PIPELINE  
 FENCE  
 TOP / TOE

TRANS. TOWER  
 GUY ANCHOR  
 HDD ENTRY/EXIT  
 FIRE HYDRANT  
 UTILITY POLE  
 AERIAL MARKER  
 ELEC. WATER, SAN. SEWER, GAS  
 TELE. & STORM DRAIN MANHOLES

WELL  
 SEPTIC  
 VALVE  
 METER  
 SPREAD BREAK

DATE OF AERIAL PHOTOGRAPHY: MAY 27, 2013

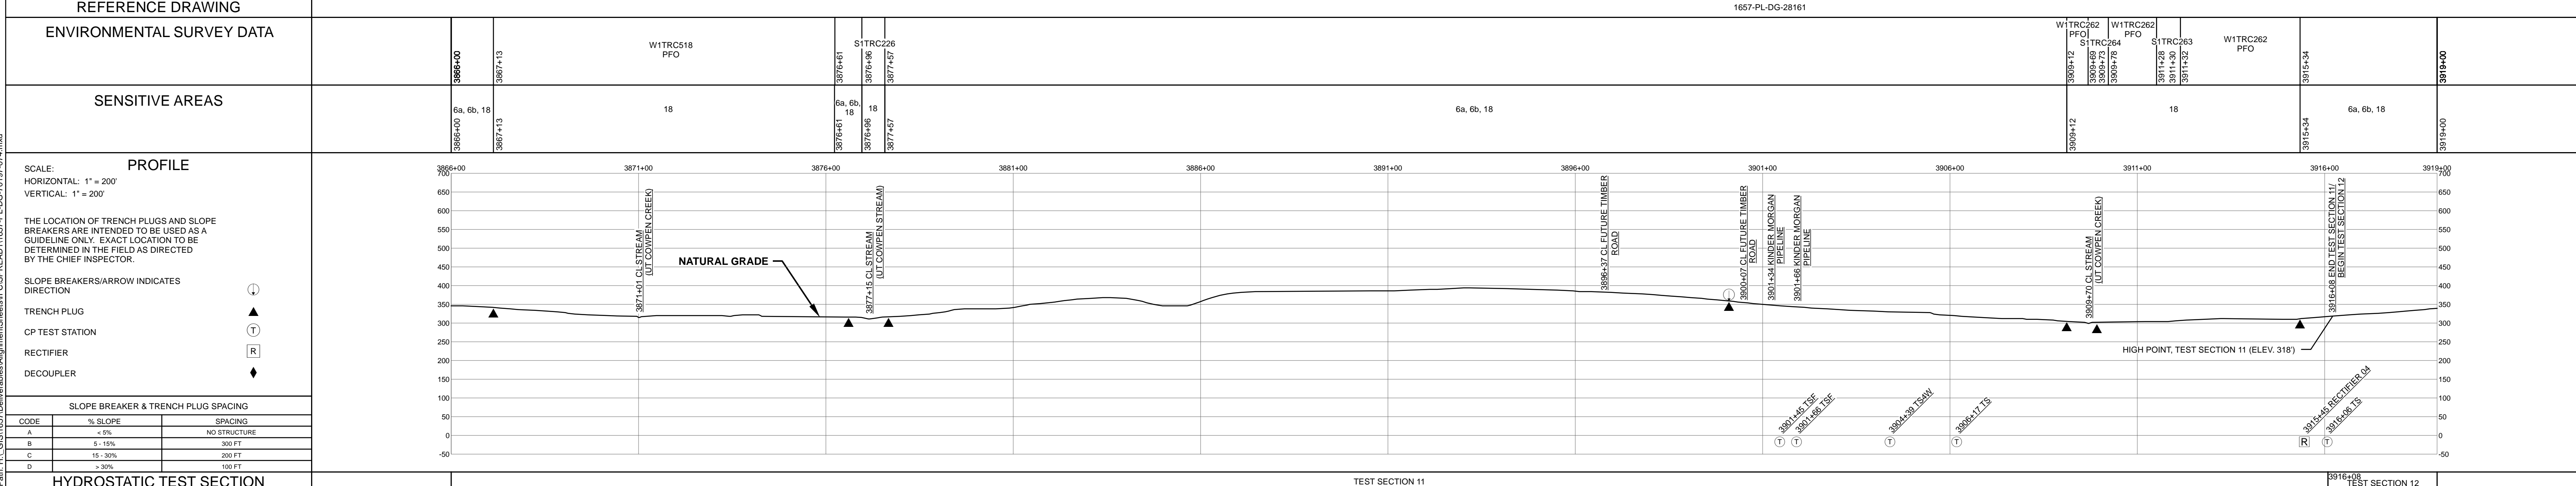

HYDROSTATIC TEST SECTION		TEST SECTION 11		TEST SECTION 12				
REFERENCE DRAWINGS		REVISIONS		MATERIALS				
DWG. NO.	DESCRIPTION	REV	DRN	DATE	DESCRIPTION	ITEM NO.	DESCRIPTION	QTY
1657-PL-DG-35203	CP GROUNDBED #	0		06/29/2015	ISSUED FOR BID	1	36" O.D. x 0.520" W.T., API 5L X70, FBE 16 MILS w/I.D. EPOXY 1.7 MILS	4163 LF
		1		03/14/2016	ISSUED FOR CONSTRUCTION	3	36" O.D. x 0.750" W.T., API 5L X70, FBE 16 MILS w/I.D. EPOXY 1.7 MILS	1030 LF
						5	36" O.D. x 0.520" W.T., API 5L X70, FBE 16 MILS, ARO 24 MILS, w/I.D. EPOXY 1.7 MILS	107 LF
						3R	3R ELBOW, HIGH STRENGTH WROUGHT BUTT-WELDED FITTING, 36" O.D.	2 EA
						GPW	GEOTEXTILE PIPE WEIGHT, 9000 LBS	144 EA
ENGINEERING APPROVALS			ENGINEERING APPROVALS					
TITLE		SIGNATURE		DATE				
DRAWN BY: GIE		FSR		06/29/2015				
DRN. DATE: 01/04/2016		FSR		03/14/2016				
CHECKED BY: GIE		DRS		06/29/2015				
CHK. DATE:		JC		03/14/2016				
<p>SABAL TRAIL PROJECT          PROPOSED 36" PIPELINE          STA. 3866+00 TO STA. 3919+00          ALIGNMENT SHEET</p> <p>LOC. RUSSELL COUNTY, ALABAMA</p> <p>YEAR: 2017 SHEET: 74 OF 492 SCALE: 1" = 200' DWG. 1657-PL-DG-70197-074 REV. 1</p>								