

RIGHT - OF - WAY	CROSSING	5178+00	5200+51	5231+00
TRACT NUMBERS				
RODDAGE		136.4	184.8	

SURVEY DATA	SURVEY COMPANY: FIELD BOOK: PAGES:			
CLASS LOCATION	CLASS 1			
MINIMUM DEPTH OF COVER	5' 3' 5' 3' 5' 3' 5' 3' 5' 3' 5' 3' 5' 3' 5' 3' 5' 3'			


PIPE MATERIAL	30 GPW, 14" C-C 9.5 GPW, 14" C-C 14 GPW, 14" C-C 30 GPW, 14" C-C			
ALIGNMENT DETAIL				



REFERENCE DRAWING	1657-PL-DG-28161			
-------------------	------------------	--	--	--

ENVIRONMENTAL SURVEY DATA	W2TRC025 PFO	W2TRC318 PFO	W2TRC319 PFO	W2TRC321 PFO	W2TRC322 PFO	W2TRC323 PFO	W2TRC325 PFO
---------------------------	--------------	--------------	--------------	--------------	--------------	--------------	--------------

SENSITIVE AREAS	18	6a, 6b, 18	6a, 6b, 18	6a, 6b, 18	6a, 6b, 18	6a, 6b, 18	6a, 6b, 18
-----------------	----	------------	------------	------------	------------	------------	------------

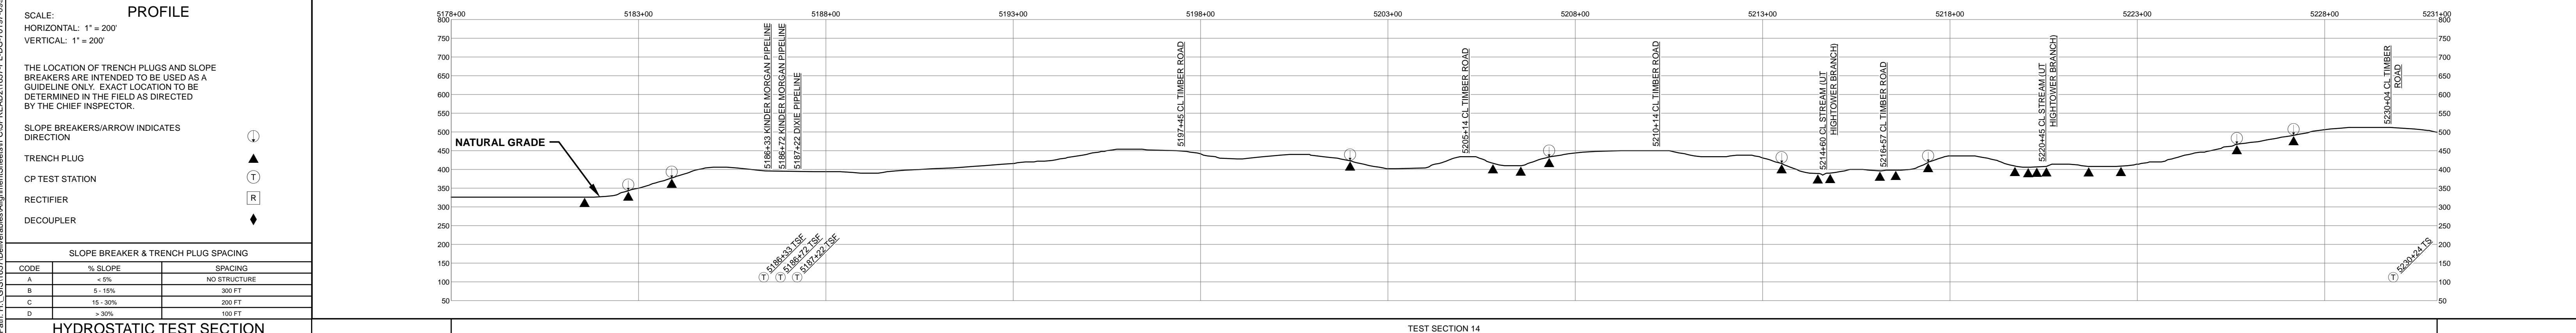

HYDROSTATIC TEST SECTION		REVISIONS		MATERIALS		ENGINEERING APPROVALS		SABAL TRAIL PROJECT PROPOSED 36" PIPELINE	
DWG. NO.	DESCRIPTION	REV	DRN	DATE	DESCRIPTION	ITEM NO.	DESCRIPTION	QTY	BID
		0		06/29/2015	ISSUED FOR BID	1	36" O.D. x 0.520" W.T., API 5L X70, FBE 16 MILS w/I.D. EPOXY 1.7 MILS	5147 LF	CONSTRUCTION
		1		03/14/2016	ISSUED FOR CONSTRUCTION	5	36" O.D. x 0.520" W.T., API 5L X70, FBE 16 MILS, ARO 24 MILS, w/I.D. EPOXY 1.7 MILS	153 LF	SIGNATURE
						3R	3R ELBOW, HIGH STRENGTH WROUGHT BUTT-WELDED FITTING, 36" O.D.	1 EA	DATE
						GPW	GEOTEXTILE PIPE WEIGHT, 9000 LBS	83 EA	DATE
								TITLE: SIGNATURE: DATE: SIGNATURE: DATE:	
								DRAWN BY: GIE FSR 06/29/2015 FSR 03/14/2016	
								DRN DATE: 01/04/2016	
								CHECKED BY: GIE DRS 06/29/2015 JC 03/14/2016	
								CHK DATE:	
								LOC. STEWART COUNTY, GEORGIA	
								YEAR: 2017 SHEET: 99 OF 492 SCALE: 1" = 200' DWG. 1657-PL-DG-70197-099 REV. 1	

Document Path: H:\GIS\1657\Deliverables\Alignment\Sheets\1657-PL-DG-70197-099.mxd
 DATE OF AERIAL PHOTOGRAPHY: MAY 27, 2013

