

RIGHT - OF - WAY								
TRACT NUMBERS	FL-LE-022.000	FL-LE-023.000	FL-LE-024.000	FL-LE-025.000	FL-LE-026.000			
RODDAGE	13.4	81.0	87.9	40.1	98.7			

SURVEY DATA	SURVEY COMPANY: FIELD BOOK: PAGES:							
CLASS LOCATION	CLASS 1							
MINIMUM DEPTH OF COVER	3'							

PIPE MATERIAL	31 GPW, 14' C-C 28 GPW, 14' C-C 14 GPW, 14' C-C 45 GPW, 14' C-C 16 GPW, 14' C-C							
---------------	---	--	--	--	--	--	--	--

ALIGNMENT DETAIL


PROPOSED PIPELINE
 PROPOSED PERMANENT EASEMENT
 TEMP WORKSPACE
 ADD. TEMP WORKSPACE
 EASEMENT LINE
 CL STREAM/CREEK/DITCH
 EDGE OF WATER
 CL LEVEE
 FIELD DELINEATED WETLAND
 STREAM/DRAIN/WATERBODY BNDRY
 CL ROAD
 EDGE OF ROAD/PAVEMENT/CURB
 CL CULVERT
 CL RAILROAD
 ACCESS ROAD (PAR/TAR)
 STRUCTURE
 CONTOUR MAJOR (EVERY 10')
 CONTOUR MINOR (EVERY 2')
 PIPELINE MILEPOST
 PIPELINE MILEPOST 10TH
 PROPERTY LINE
 UNDERGROUND WATERLINE
 UNDERGROUND COM. CABLE
 UNDERGROUND POWERLINE
 UNDERGROUND SANITARY SEWER
 OVERHEAD POWERLINE
 OVERHEAD TELEPHONE
 VERIFIED PIPELINE
 FENCE
 TOP / TOE

DATE OF AERIAL PHOTOGRAPHY: MARCH 13, 2013



REFERENCE DRAWING								
-------------------	--	--	--	--	--	--	--	--

ENVIRONMENTAL SURVEY DATA	W4CAR034 PEM W8ECT068 PFO W4CAR037 PEM W8ECT110 PEM W8ECT111 PEM W8ECT063 PEM							
---------------------------	--	--	--	--	--	--	--	--

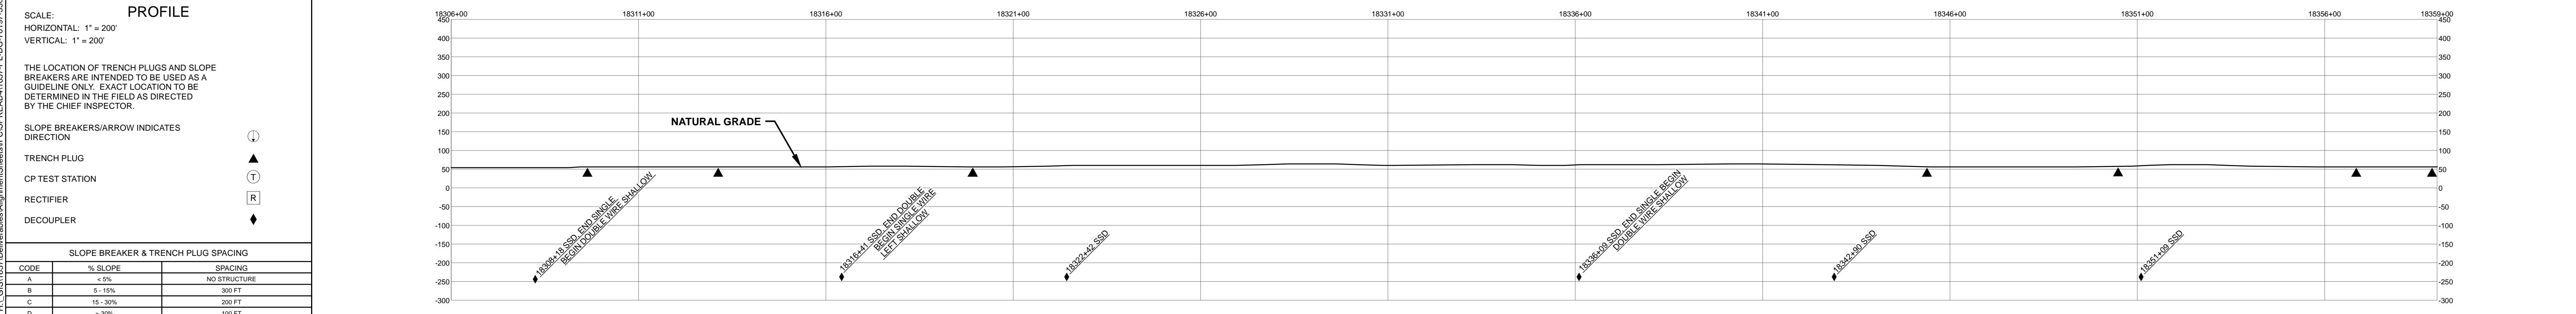

HYDROSTATIC TEST SECTION				TEST SECTION 25				ENGINEERING APPROVALS				SABAL TRAIL PROJECT PROPOSED 36" PIPELINE STA. 18306+00 TO STA. 18359+00 ALIGNMENT SHEET															
REFERENCE DRAWINGS		REVISIONS		MATERIALS		TITLE		SIGNATURE		DATE		SIGNATURE		DATE		LOC.		YEAR:		SHEET:		SCALE:		DWG.		REV.	
DWG. NO.	DESCRIPTION	REV	DRN	DATE	DESCRIPTION	ITEM NO.	DESCRIPTION	QTY									LEVY COUNTY, FLORIDA	2017	350 OF 492	1" = 200'	1657-PL-DG-70197-350						
		0		06/29/2015	ISSUED FOR BID	1	36" O.D. x 0.520" W.T., API 5L X70, FBE 16 MILS w/I.D. EPOXY 1.7 MILS	5300 LF																			
		1		03/14/2016	ISSUED FOR CONSTRUCTION		GPW GEOTEXTILE PIPE WEIGHT, 9000 LBS	71 EA																			

Document Path: H:\GIS\1657\Deliverables\Alignment\Sheets\1657-PL-DG-70197-350.mxd