


RIGHT - OF - WAY TRACT NUMBERS	GSA-FL-SUM-102.000										GSA-FL-SUM-103.000				GSA-FL-SUM-103.005		GSA-FL-SUM-104.000		GSA-FL-SUM-104.005																															
	22394+00										22398+00				22402+00		22406+00		22410+00		22414+00																													
RODDAGE	250.8										16.0				13.3		8.4		5.6		27.0																													
SURVEY DATA SURVEY COMPANY: FIELD BOOK: PAGES:	220803 D.L. & R.D. 2011 LT. 220804 D.L. & R.D. 2011 LT. 220805 BUSINESS SQN. 281 LT. 220806 BUSINESS SQN. 281 LT. 220807 BUSINESS SQN. 281 LT. 220808 BUSINESS SQN. 


CLASS LOCATION	CLASS 1																			
MINIMUM DEPTH OF COVER	3'																			
PIPE MATERIAL	3R, FITTING																			
	SET ON WEIGHT, GPW, GEOTEXTILE PIPE WEIGHT																			

ALIGNMENT DETAIL	
PROPOSED PIPELINE	
PROPOSED PERMANENT EASEMENT	
TEMP WORKSPACE	
ADD. TEMP. WORKSPACE	
EASEMENT LINE	
CL STREAM/CREEK/DITCH	
EDGE OF WATER	
CL LEVEE	
FIELD DELINEATED WETLAND	
STREAM/DRAIN/WATERBODY BNDRY	
CL ROAD	
EDGE OF ROAD PAVEMENT/CURB	
CL CULVERT	
CL RAILROAD	
ACCESS ROAD (PAR/TAR)	
STRUCTURE	
CONTOUR MAJOR (EVERY 10')	
CONTOUR MINOR (EVERY 2')	
PIPELINE MILEPOST	
PIPELINE MILEPOST 10TH	
PROPERTY LINE	
UNDERGROUND WATERLINE	
UNDERGROUND COM. CABLE	
UNDERGROUND POWERLINE	
UNDERGROUND SANITARY SEWER	
OVERHEAD POWERLINE	
OVERHEAD TELEPHONE	
VERIFIED PIPELINE	
FENCE	
TOP / TOE	
TRANS. TOWER	
GUY ANCHOR	
HDD ENTRY/EXIT	
FIRE HYDRANT	
UTILITY POLE	
AERIAL MARKER	
ELEC. WATER, SAN. SEWER, GAS TELE. & STORM DRAIN MANHOLES	
WELL	
SEPTIC	
VALVE	
METER	
SPREAD BREAK	

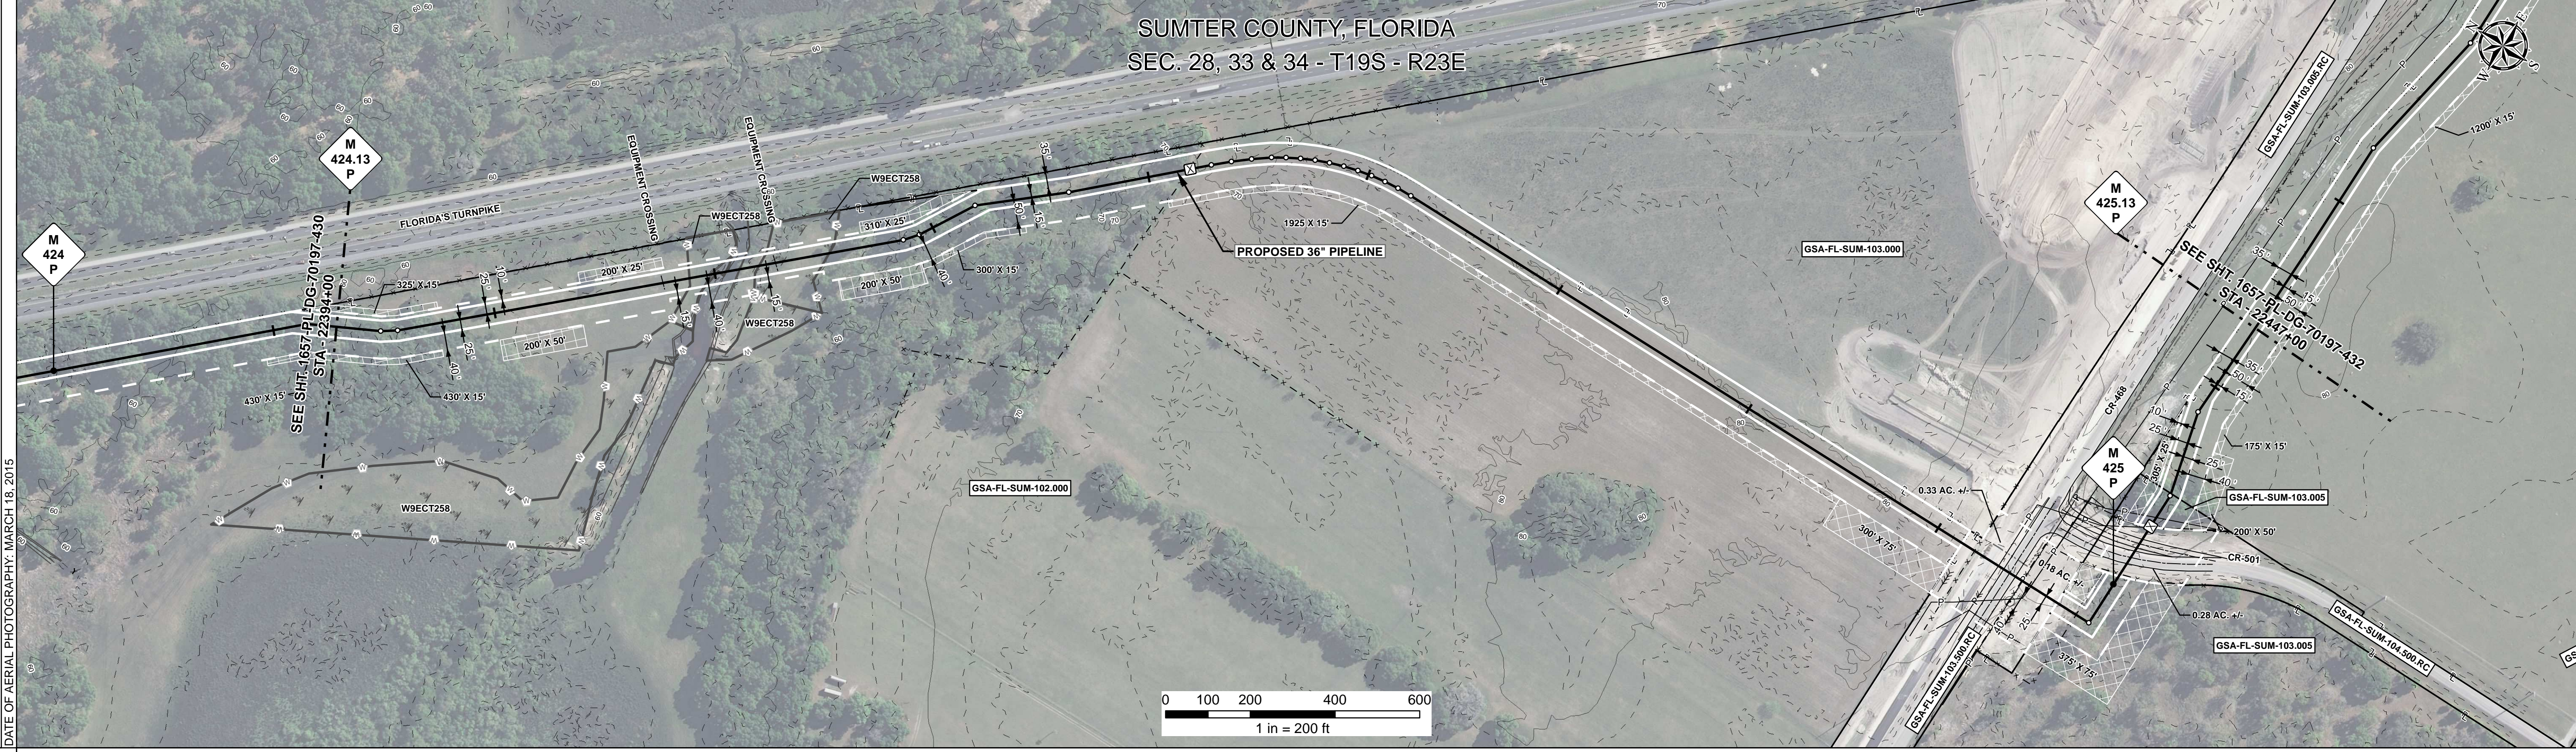

REFERENCE DRAWING	GSA-FL-SUM-103.500.RC																			
ENVIRONMENTAL SURVEY DATA	GSA-FL-SUM-104.500.RC																			
SENSITIVE AREAS	6a, 6b, 8, 15, 16, 18																			

PROFILE	
SCALE:	HORIZONTAL: 1" = 200'
	VERTICAL: 1" = 200'
THE LOCATION OF TRENCH PLUGS AND SLOPE BREAKERS ARE INTENDED TO BE USED AS A GUIDELINE ONLY. EXACT LOCATION TO BE DETERMINED IN THE FIELD AS DIRECTED BY THE CHIEF INSPECTOR.	
SLOPE BREAKERS/ARROW INDICATES DIRECTION	
TRENCH PLUG	
CP TEST STATION	
RECTIFIER	
DECOUPLER	
SLOPE BREAKER & TRENCH PLUG SPACING	
CODE	% SLOPE
A	< 5%
B	5 - 15%
C	15 - 30%
D	> 30%

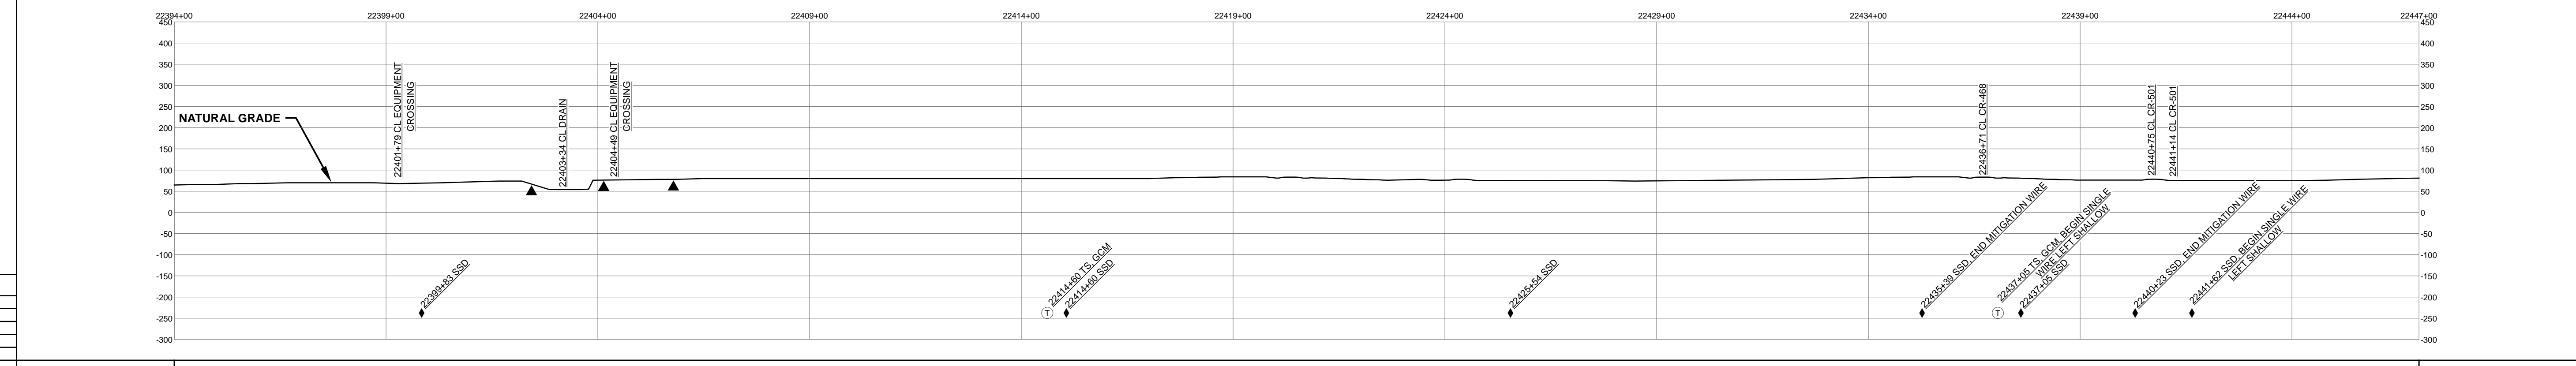

HYDROSTATIC TEST SECTION	
REFERENCE DRAWINGS	REVISIONS
DWG. NO.	DESCRIPTION
0	ISSUED FOR BID
1	ISSUED FOR CONSTRUCTION

MATERIALS	
ITEM NO.	DESCRIPTION
1	36" O.D. x 0.520" W.T., API 5L X70, FBE 16 MILS w/I.D. EPOXY 1.7 MILS
4	36" O.D. x 0.750" W.T., API 5L X70, FBE 16 MILS, ARO 24 MILS, w/I.D. EPOXY 1.7 MILS
3R	3R ELBOW, HIGH STRENGTH WROUGHT BUTT-WELD FITTING, 36" O.D.
GPW	GEOTEXTILE PIPE WEIGHT, 9000 LBS
QTY	
4736	LF
564	LF
1	EA
20	EA

ENGINEERING APPROVALS			
TITLE		SIGNATURE	
DATE		DATE	
DRAWN BY: GIE	FSR	06/29/2015	03/14/2016
DRN. DATE: 01/04/2016			
CHECKED BY: GIE	DRS	06/29/2015	JC
CHK. DATE:			

SABAL TRAIL PROJECT
PROPOSED 36" PIPELINE
STA. 22394+00 TO STA. 22447+00
ALIGNMENT SHEET

LOC. SUMTER COUNTY, FLORIDA

YEAR: 2017 SHEET: 431 OF 492 SCALE: 1" = 200' DWG. 1657-PL-DG-70197-431 REV. 1

Document Path: H:\GSA\1657\Deliverables\Alignment\Sheet\1657-PL-DG-70197-431.mxd