

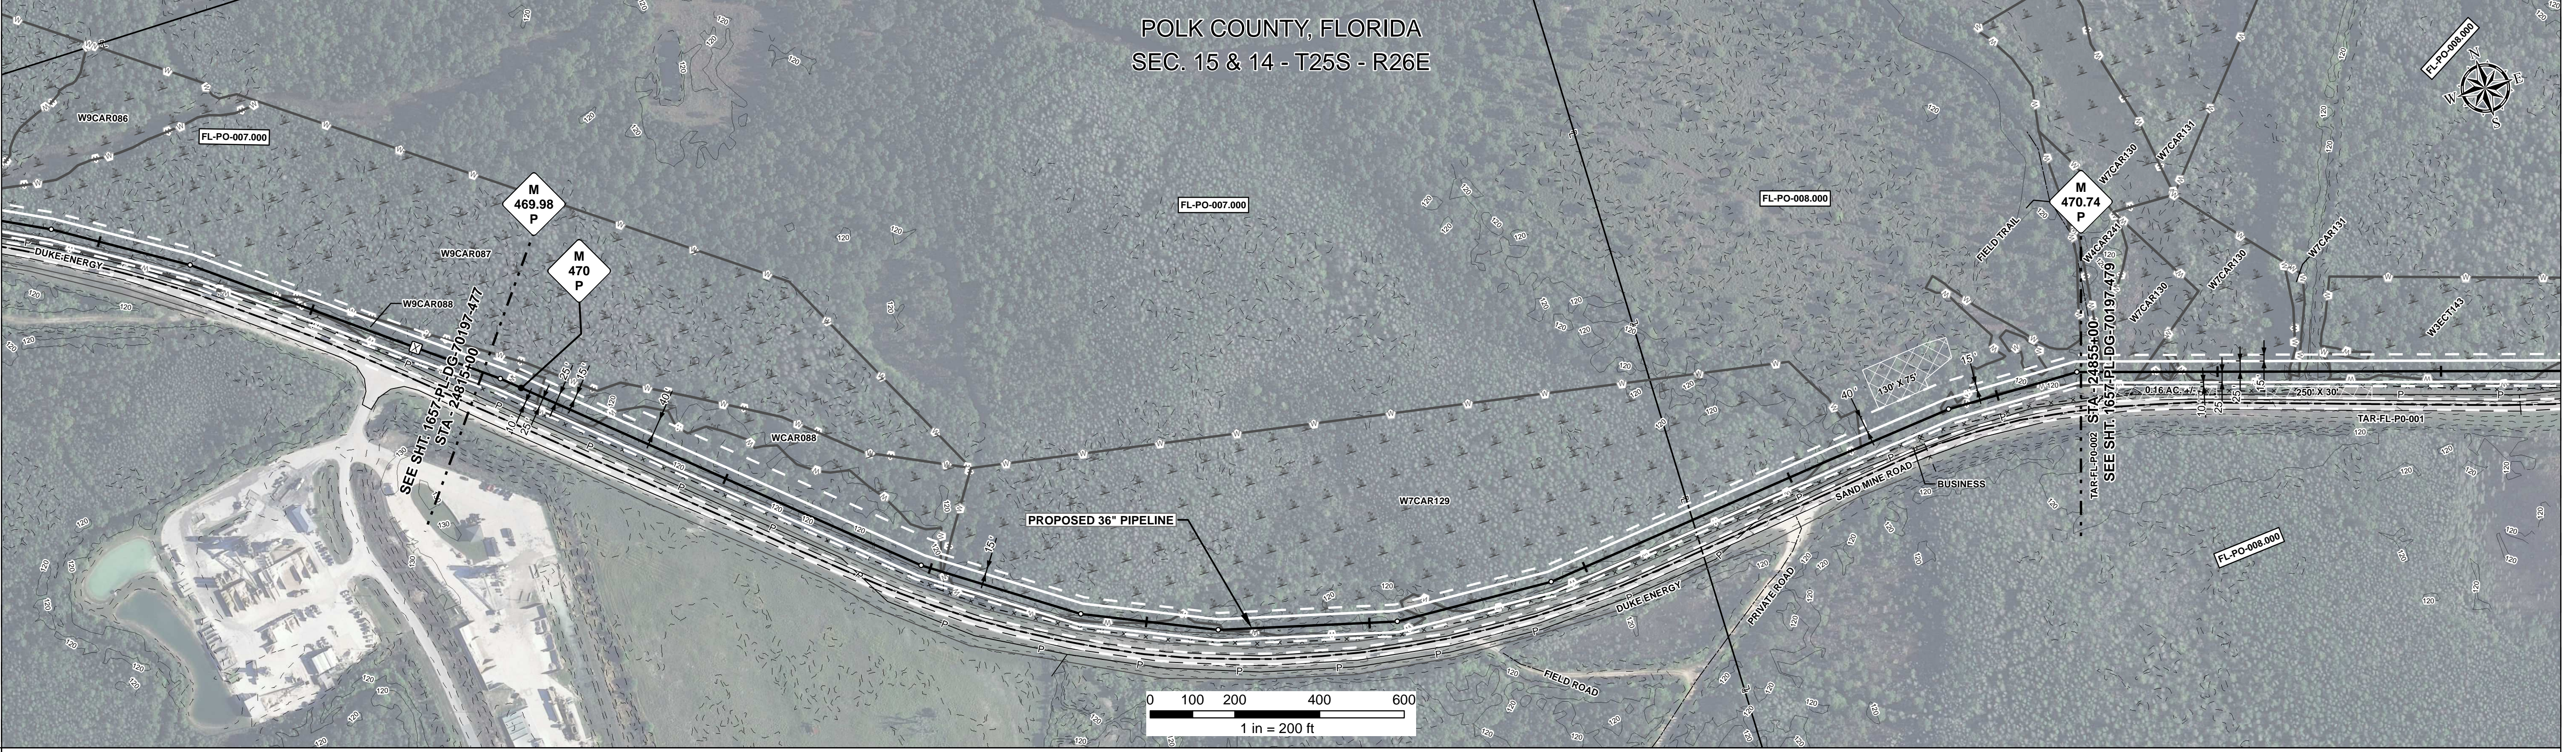
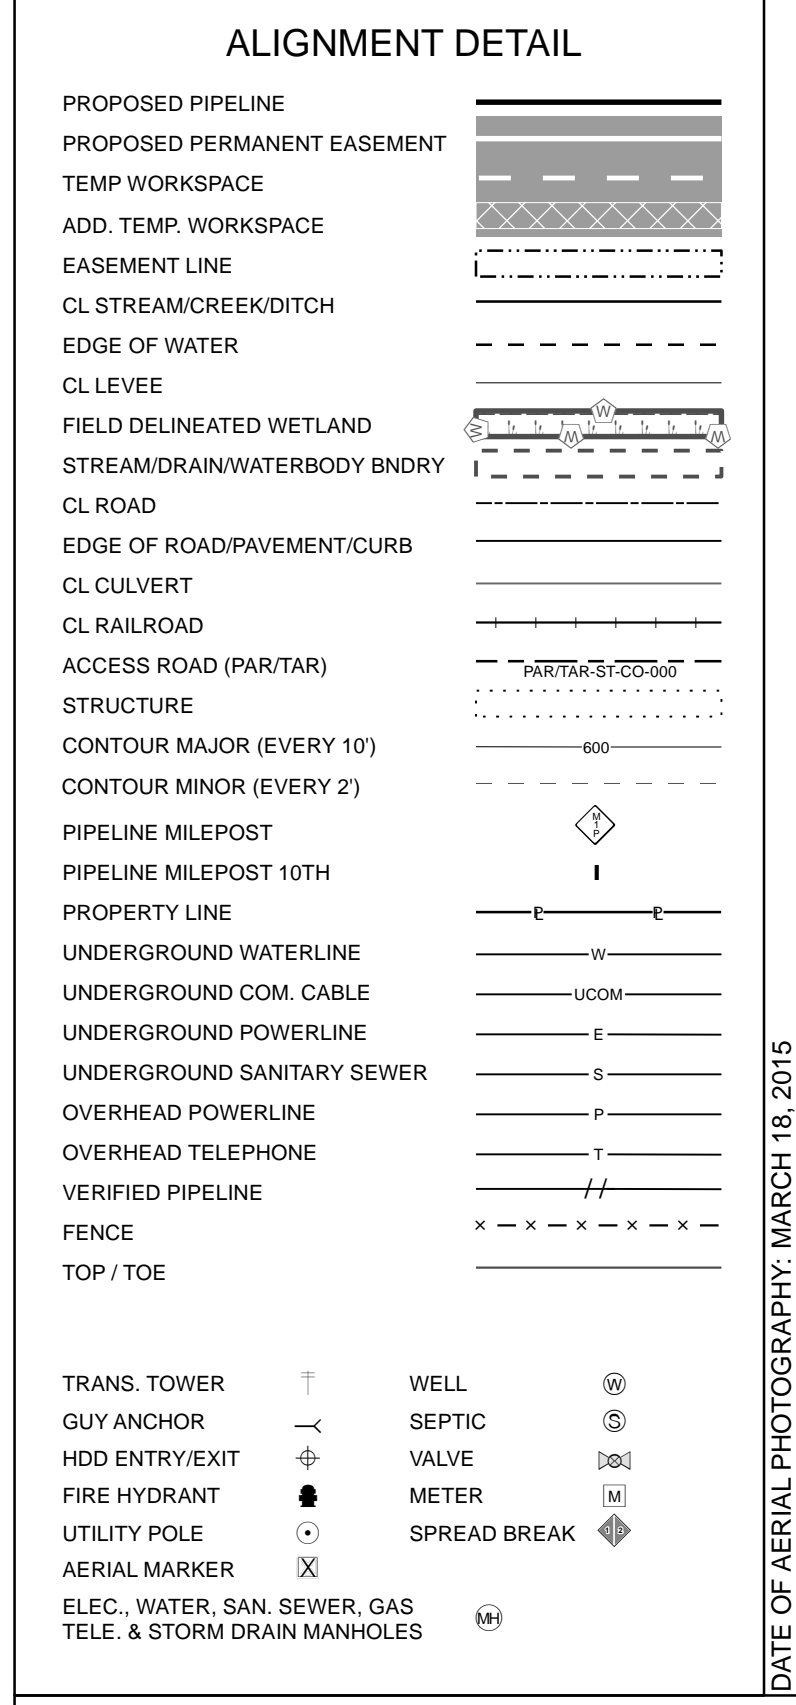


RIGHT - OF - WAY TRACT NUMBERS	CROSSING	FL-PO-007.000	FL-PO-008.000	
RODDAGE		182.9	59.5	
SURVEY DATA	SURVEY COMPANY: FIELD BOOK: PAGES:			
CLASS LOCATION	CLASS 1			
MINIMUM DEPTH OF COVER	3'			
PIPE MATERIAL	22 GPW, 14" C-C 165 GPW, 14" C-C 25 GPW, 14" C-C			

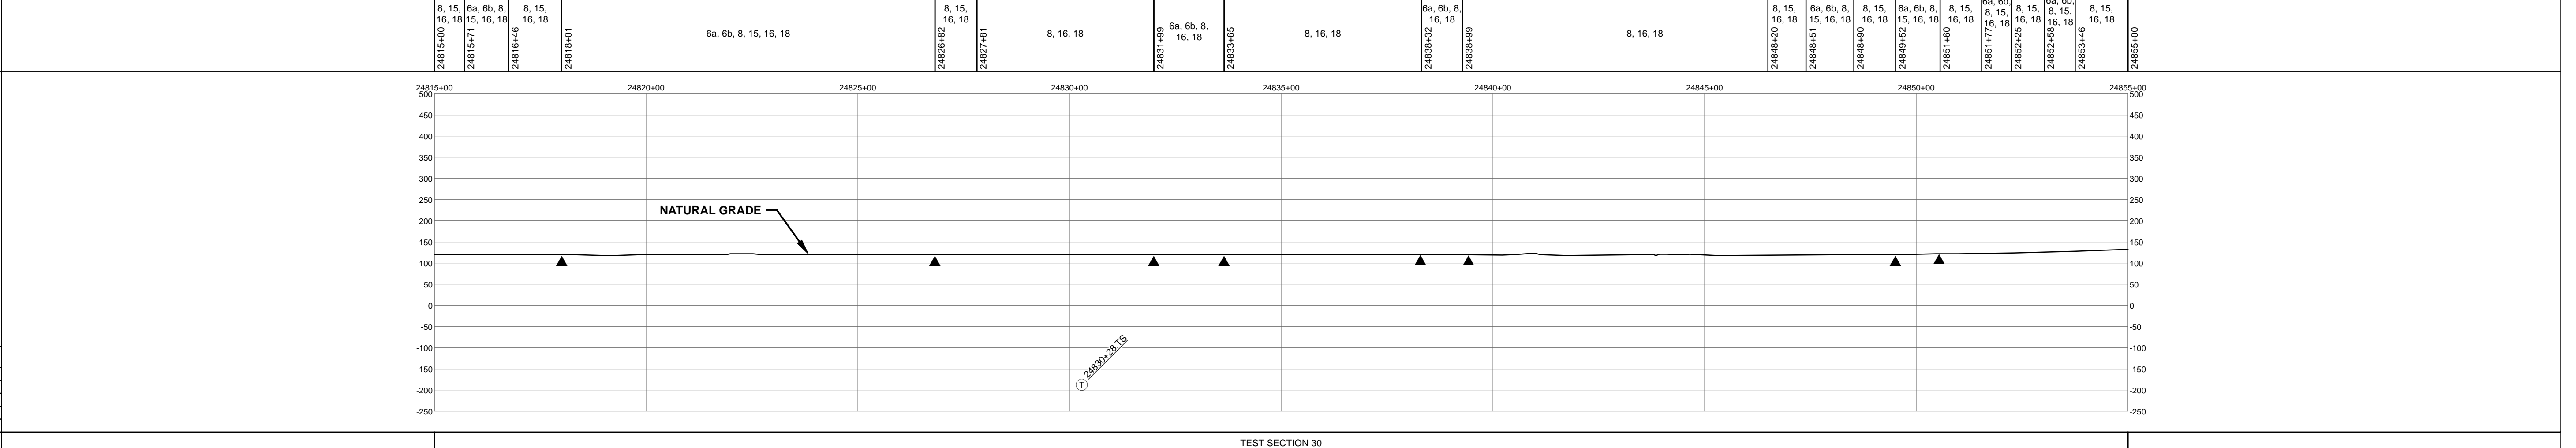

REFERENCE DRAWING

ENVIRONMENTAL SURVEY DATA	W9CAR088 PFO	W9CAR088 PFO	W9CAR088 PFO	W7CAR129 PFO	W7CAR129 PFO	W7CAR129 PFO
	24815+00 24815+71	24818+46 24818+01	24826+42 24826+87	24831+09 24833+65	24838+32 24838+89	24848+51 24850+00

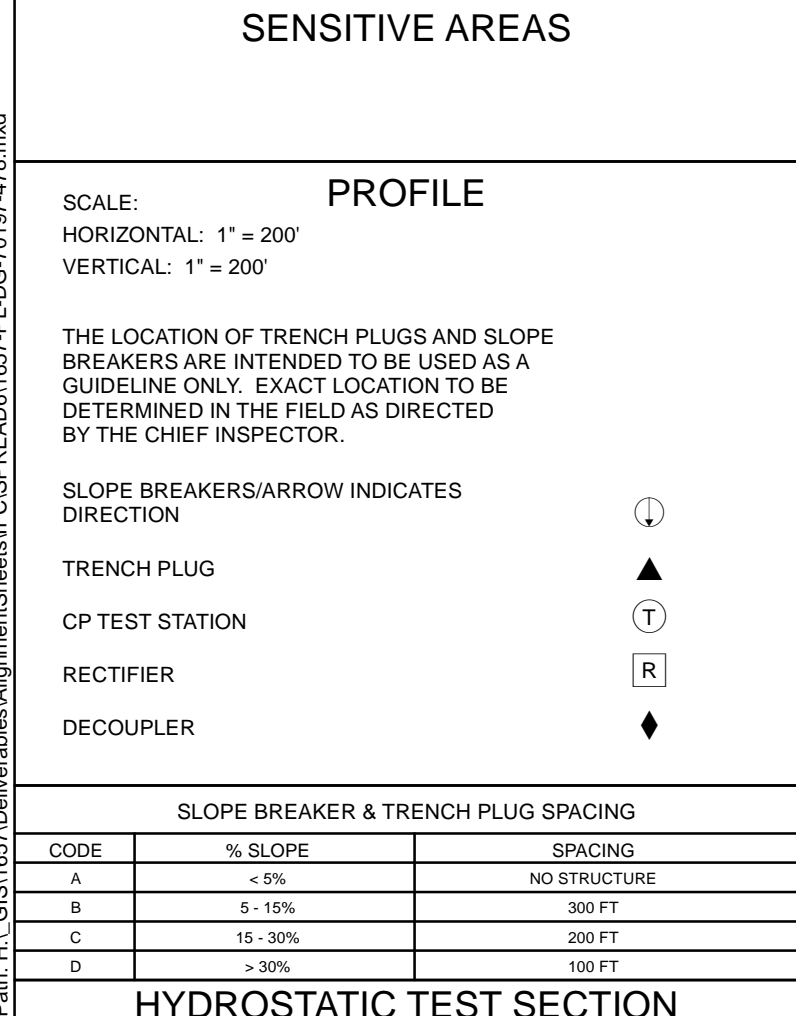

HYDROSTATIC TEST SECTION

REFERENCE DRAWINGS	REVISIONS	MATERIALS	ENGINEERING APPROVALS	SABAL TRAIL PROJECT PROPOSED 36" PIPELINE STA. 24815+00 TO STA. 24855+00 ALIGNMENT SHEET																																							
	<table border="1"> <tr><th>REV</th><th>DRN</th><th>DATE</th><th>DESCRIPTION</th></tr> <tr><td>0</td><td></td><td>06/29/2015</td><td>ISSUED FOR BID</td></tr> <tr><td>1</td><td></td><td>03/14/2016</td><td>ISSUED FOR CONSTRUCTION</td></tr> </table>	REV	DRN	DATE	DESCRIPTION	0		06/29/2015	ISSUED FOR BID	1		03/14/2016	ISSUED FOR CONSTRUCTION	<table border="1"> <tr><th>ITEM NO.</th><th>DESCRIPTION</th><th>QTY</th></tr> <tr><td>1</td><td>36" O.D. x 0.520" W.T., API 5L X70, FBE 16 MILS w/I.D. EPOXY 1.7 MILS</td><td>4000 LF</td></tr> <tr><td></td><td>GPW GEOTEXTILE PIPE WEIGHT, 9000 LBS</td><td>212 EA</td></tr> </table>	ITEM NO.	DESCRIPTION	QTY	1	36" O.D. x 0.520" W.T., API 5L X70, FBE 16 MILS w/I.D. EPOXY 1.7 MILS	4000 LF		GPW GEOTEXTILE PIPE WEIGHT, 9000 LBS	212 EA	<table border="1"> <tr><th colspan="2">TITLE</th><th colspan="2">SIGNATURE</th><th colspan="2">DATE</th></tr> <tr><td>DRAWN BY:</td><td>GIE</td><td>FSR</td><td>06/29/2015</td><td>FSR</td><td>03/14/2016</td></tr> <tr><td>CHK. DATE:</td><td>01/04/2016</td><td>DRS</td><td>06/29/2015</td><td>JC</td><td>03/14/2016</td></tr> </table>	TITLE		SIGNATURE		DATE		DRAWN BY:	GIE	FSR	06/29/2015	FSR	03/14/2016	CHK. DATE:	01/04/2016	DRS	06/29/2015	JC	03/14/2016	LOC. POLK COUNTY, FLORIDA YEAR: 2017 SHEET: 478 OF 492 SCALE: 1" = 200'
REV	DRN	DATE	DESCRIPTION	
0		06/29/2015	ISSUED FOR BID	
1		03/14/2016	ISSUED FOR CONSTRUCTION	
ITEM NO.	DESCRIPTION	QTY	
1	36" O.D. x 0.520" W.T., API 5L X70, FBE 16 MILS w/I.D. EPOXY 1.7 MILS	4000 LF	
	GPW GEOTEXTILE PIPE WEIGHT, 9000 LBS	212 EA	
TITLE		SIGNATURE		DATE																																							
DRAWN BY:	GIE	FSR	06/29/2015	FSR	03/14/2016																																						
CHK. DATE:	01/04/2016	DRS	06/29/2015	JC	03/14/2016																																						

Document Path: H:\GIS\1657\Deliverables\Alignment\Sheets\1657-PL-DG-70197-478.mxd