


DEPARTMENT OF TRANSPORTATION STATE OF GEORGIA

PLAN AND PROFILE OF PROPOSED WIDENING OF I-75 FROM NORTH OF S.R. 133 TO COOK COUNTY LINE - PHASE II INTERSTATE 75 AT SR 7 & SR 122 INTERCHANGE IMPROVEMENTS


FEDERAL AID PROJECT

Georgia D.O.T. P.I. No. 0000762
FEDERAL ROUTE 1-75 & No. 41
STATE ROUTE No. 7 & 122
NHS00-0000-00(762) LOWNDES COUNTY
PARTIAL LIMITED ACCESS

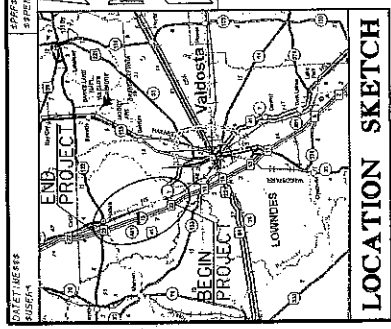

LOCATION SKETCH
NOTE: THE COORDINATES LISTED ARE GRID COORDINATES BASED ON THE GA. STATE PLANE COORDINATE SYSTEM OF 1983. THE HORIZONTAL DATUM IS NAD 83.

POINT COORDINATE
STATION 391+75.00
E 3085+462.50

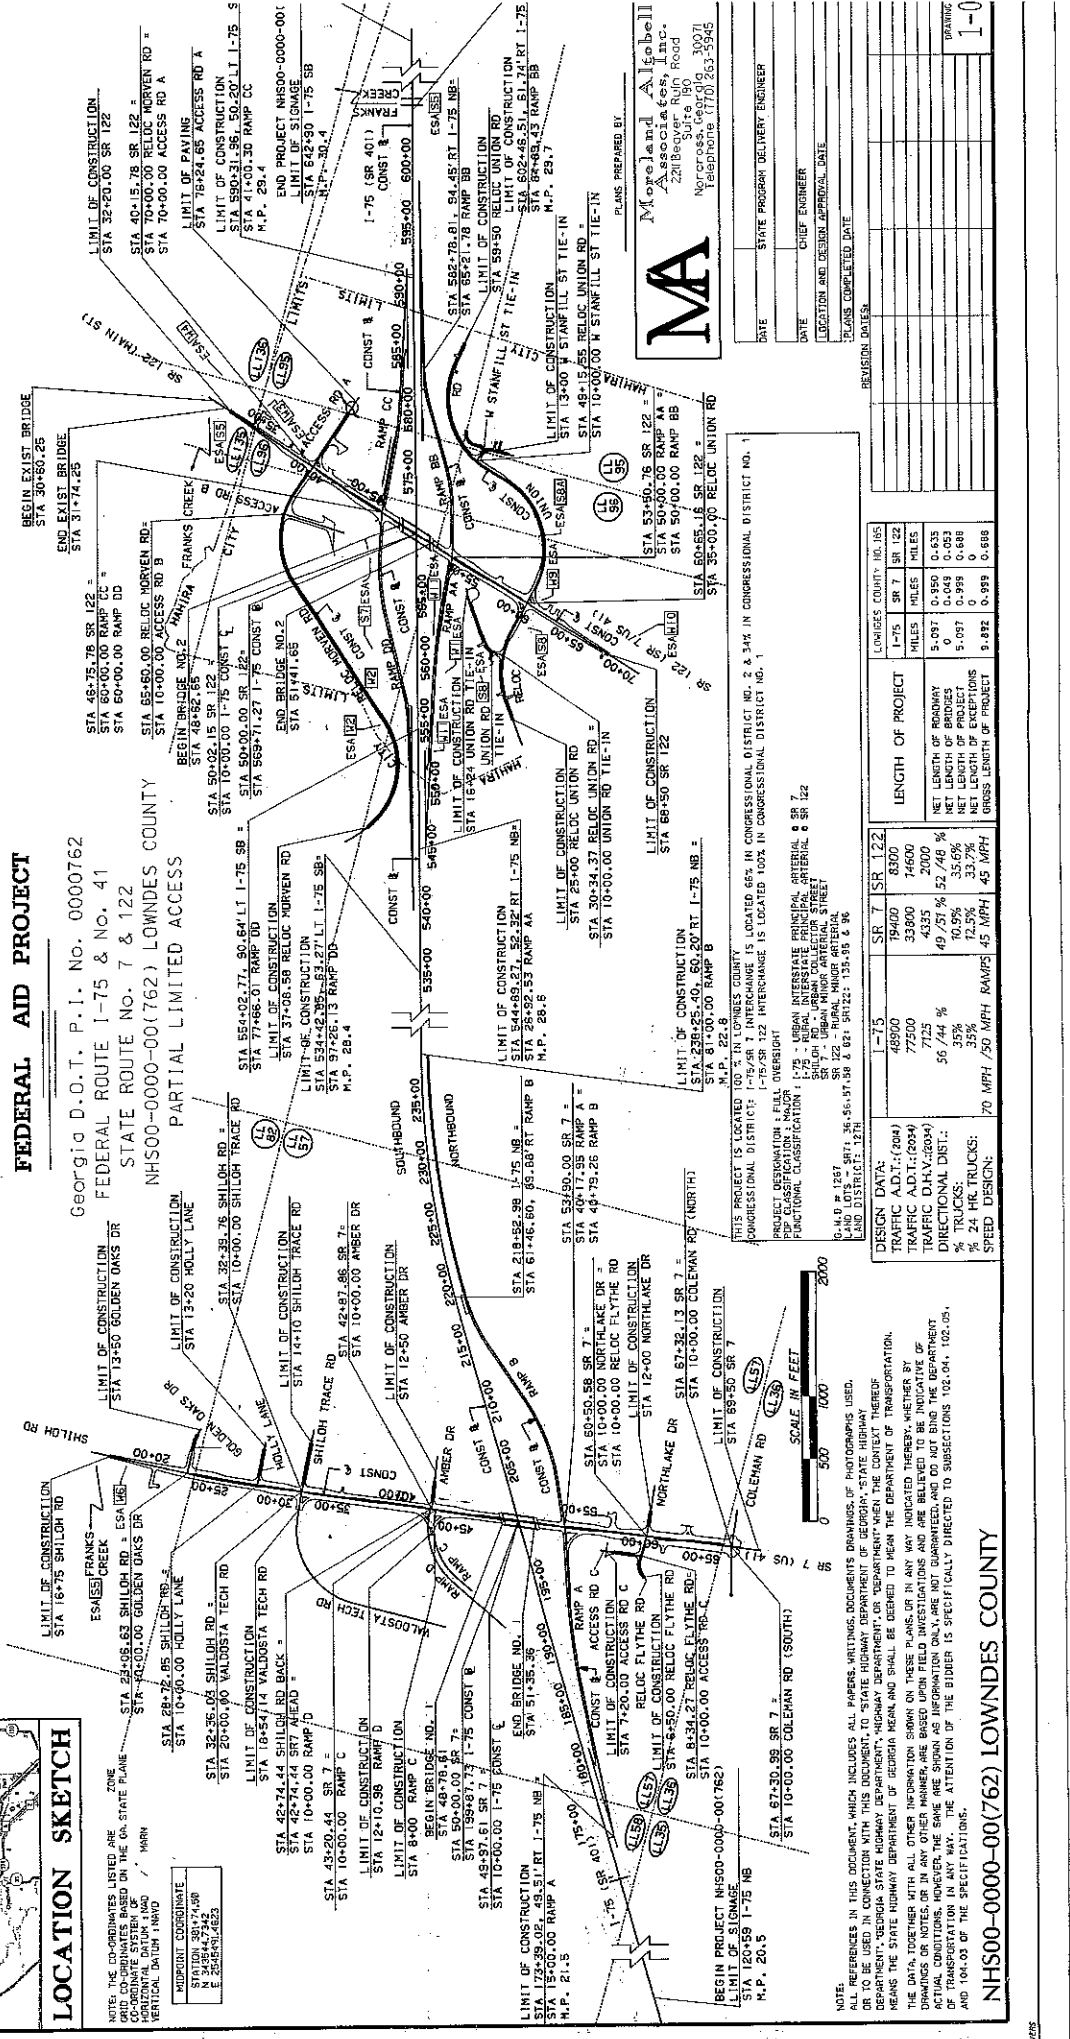

MA
Moreland & Algebell
Associates, Inc.
Norcross, Georgia 30071
Telephone (770) 263-5845

PLANS PREPARED BY

DATE	STATE PROGRAM DELIVERY ENGINEER
DATE	CHIEF ENGINEER
DATE	LOCATION AND DESIGN APPROVAL DATE
DATE	DESIGN APPROVAL DATE

DESIGN DATA:	1-75	SR 7	SR 122
SPEED DESIGN:	70 MPH / 50 MPH RAMP	45 MPH	45 MPH

LENGTH OF PROJECT	1-75	SR 7	SR 122

THIS PROJECT IS LOCATED IN LOWNDES COUNTY, GEORGIA. THE INTERCHANGE IS LOCATED 65% IN CONGRESSIONAL DISTRICT NO. 2 & 34% IN CONGRESSIONAL DISTRICT NO. 1. CONGRESSIONAL DISTRICT NO. 1-75/SR 122 INTERCHANGE IS LOCATED 100% IN CONGRESSIONAL DISTRICT NO. 1.

PROJECT DESIGNATION: I-75 OVERSIGHT
 I-75 - RURAL INTERSTATE PRINCIPAL ARTERIAL & SR 7
 SR 7 - URBAN INTERSTATE PRINCIPAL ARTERIAL
 SR 122 - RURAL MINOR ARTERIAL

NOTE: ALL REFERENCES IN THIS DOCUMENT, WHICH INCLUDES ALL PAPERS, WRITINGS, DOCUMENTS, DRAWINGS, OR PHOTOGRAPHS, USED OR TO BE USED IN CONNECTION WITH THIS DOCUMENT, SHALL BE DEEMED TO MEAN THE DEPARTMENT OF TRANSPORTATION, GEORGIA DEPARTMENT OF TRANSPORTATION OR DEPARTMENT OF TRANSPORTATION WHEN THE CONTEXT THEREOF MEANS THE STATE HIGHWAY DEPARTMENT OF GEORGIA. MEAN AND SHALL BE DEEMED TO MEAN THE DEPARTMENT OF TRANSPORTATION. THE DATA TOGETHER WITH ALL OTHER INFORMATION SHOWN ON THESE PLANS OR IN ANY WAY INDICATED THEREBY, WHETHER BY DRAWINGS OR NOTES OR IN ANY OTHER MANNER, ARE BASED UPON FIELD INVESTIGATIONS AND ARE BELIEVED TO BE INDICATIVE OF ACTUAL CONDITIONS. HOWEVER, THE SAME ARE SHOWN AS INFORMATION ONLY, ARE NOT GUARANTEED, AND DO NOT BIND THE DEPARTMENT OF TRANSPORTATION IN ANY WAY. THE ATTENTION OF THE BIDDER IS SPECIFICALLY DIRECTED TO SUBSECTIONS 104.04, 102.05, AND 104.03 OF THE SPECIFICATIONS.