


Project: SR7 and SR122 over I-75  
Lowndes County, Georgia  
Project No. NHS00-0000-00(762)  
PI No. 0000762

Applies to Station to Station  
Ramp "DD" 80+00± to 84+00±

Location  
Right

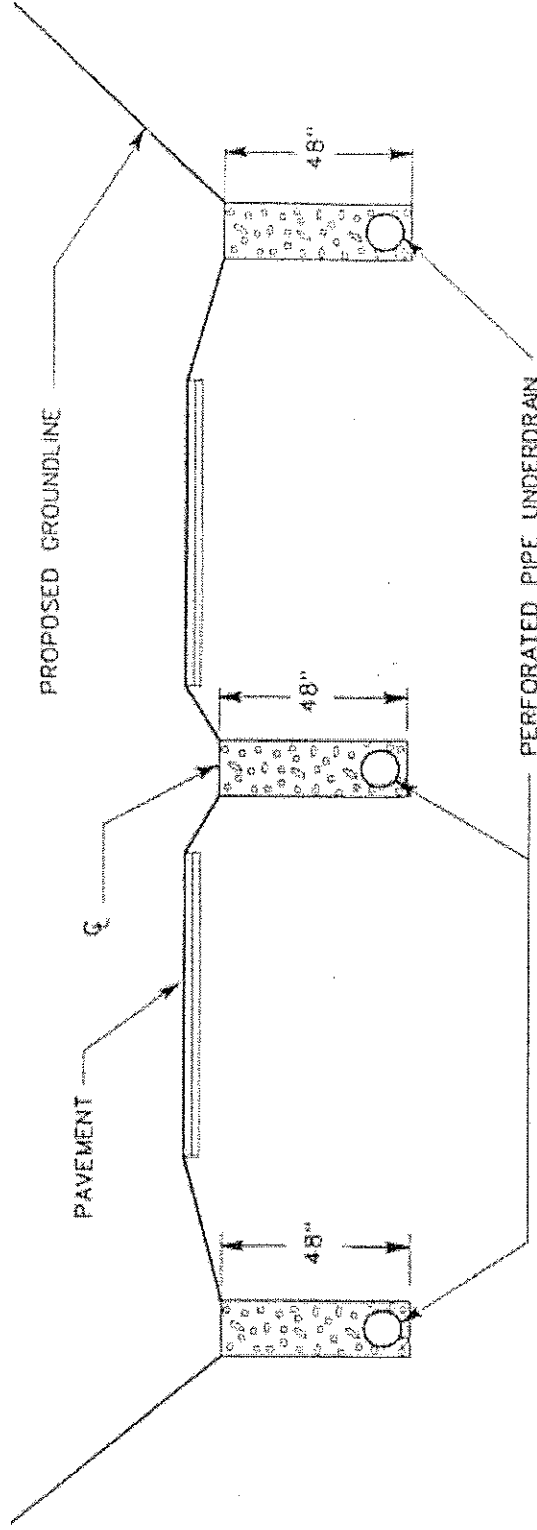

Typical Detail : Underdrain Placement for Highwater Table Areas