


Project: SR7 and SR122 over I-75
 Lowndes County, Georgia
 Project No. NHS00-0000-00(762)
 PI No. 0000762

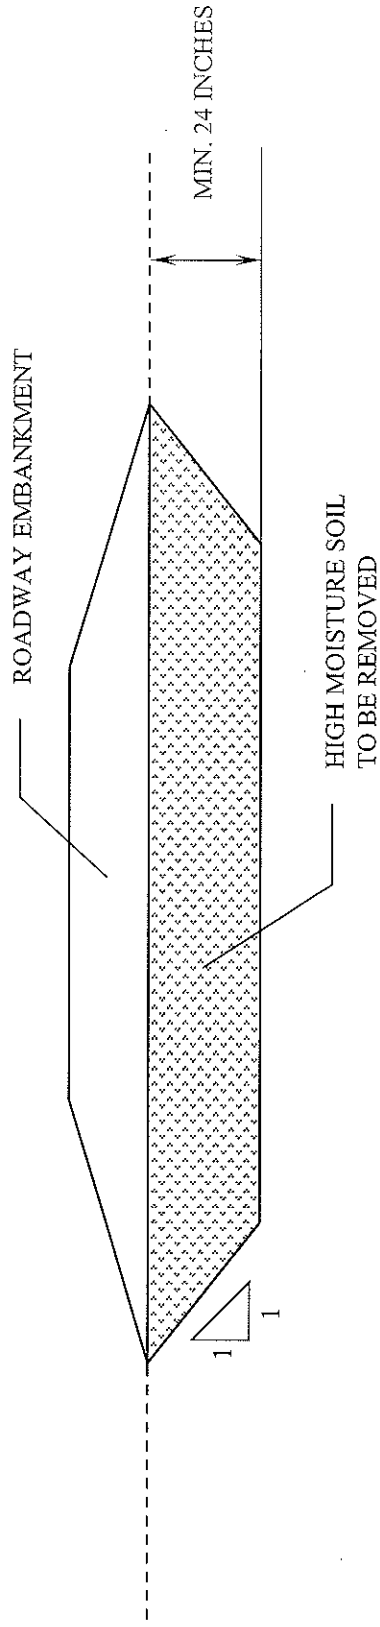

NOTES:

1. Detail applies to the following stations

<u>Station to Station</u>	<u>Location</u>
Shiloh road 20+00± to 40+00±	Left and Right
Shiloh road 61+50± to 64+50±	Left and Right
Holly lane 10+50± to 13+00±	Left and Right
Ramp "B" 67+50± to 77+50±	Right
Reloc. Morven Rd 54+00± to 61+00±	Left and Right
Reloc. Union Rd 32+50± to 43+00±	Left and Right

REMOVAL DETAIL