




ENGINEERING DEPARTMENT
327 NORTH ASHLEY STREET
VALDOSTA, GEORGIA 31601




P.O. Box 2860 • 3998 Inari Palmier Road • Valdosta, GA 31604
Telephone: 229-247-1552 • Fax: 229-247-1553 • E-mail: g@gs-m.com

JOB No.	0010-99
DATE OF PLAT:	04-01-16
DATE OF SURVEY:	03/21/16
CHECKED BY:	ADG
DRAWN BY:	DEA
R/W PLAT #	3A

COUNTY ROAD RIGHT-OF-WAY FOR BORING POND LANE

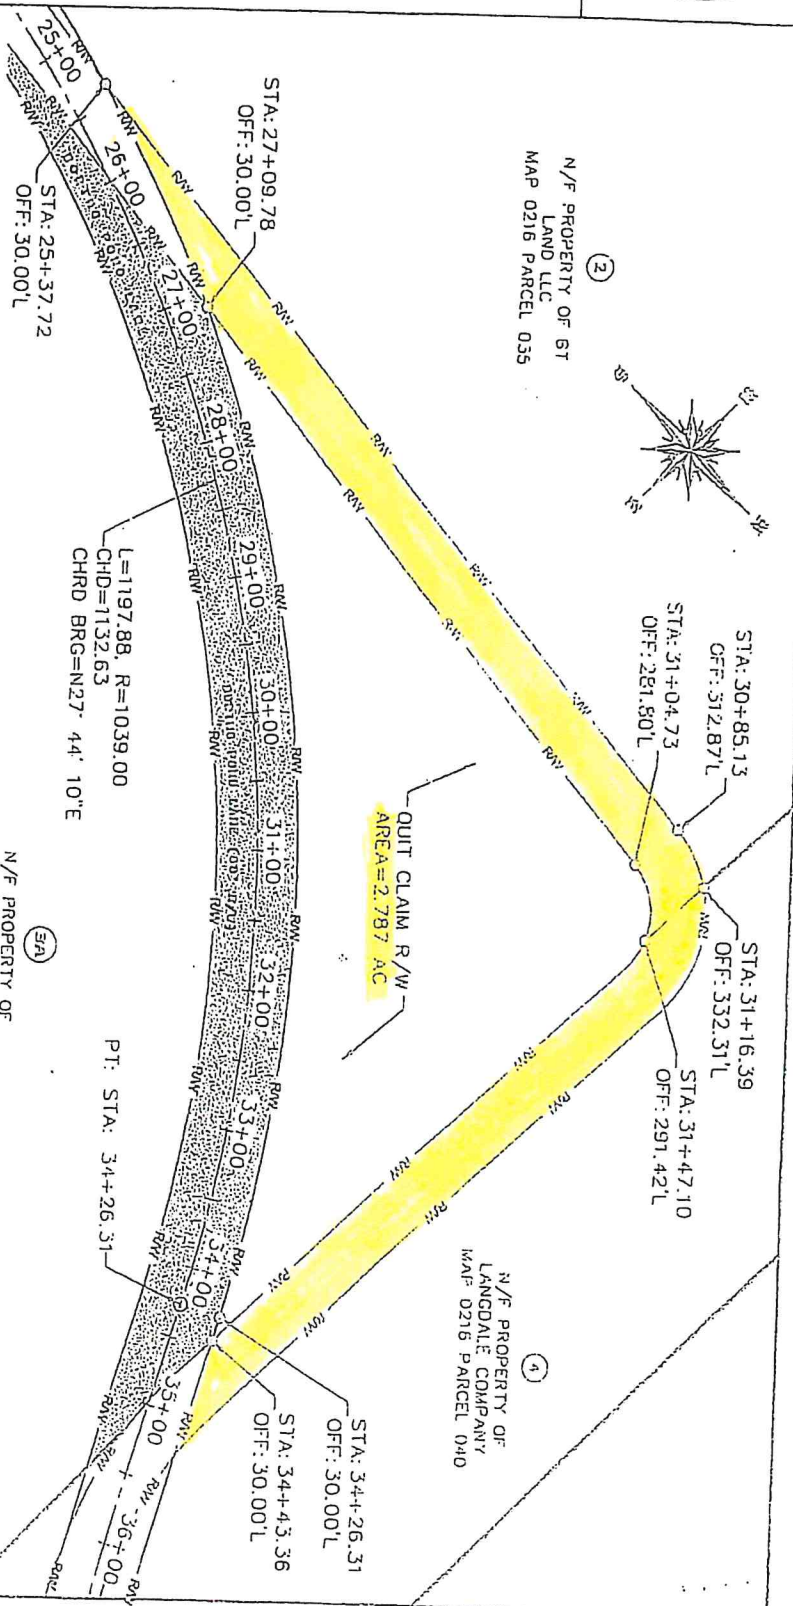

© COPYRIGHT 2016
THIS DRAWING IS THE PROPERTY OF G&L AND MAY NOT BE REPRODUCED WITHOUT WRITTEN PERMISSION. DOCUMENTS OF PUBLIC RECORD MAY BE COPIED BUT NOT ALTERED.

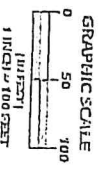

IF YOU DIG GEORGIA, CALL US FIRST!
UNIVERSITY OF GEORGIA
ITS THE LAW!
Call before you dig.

