
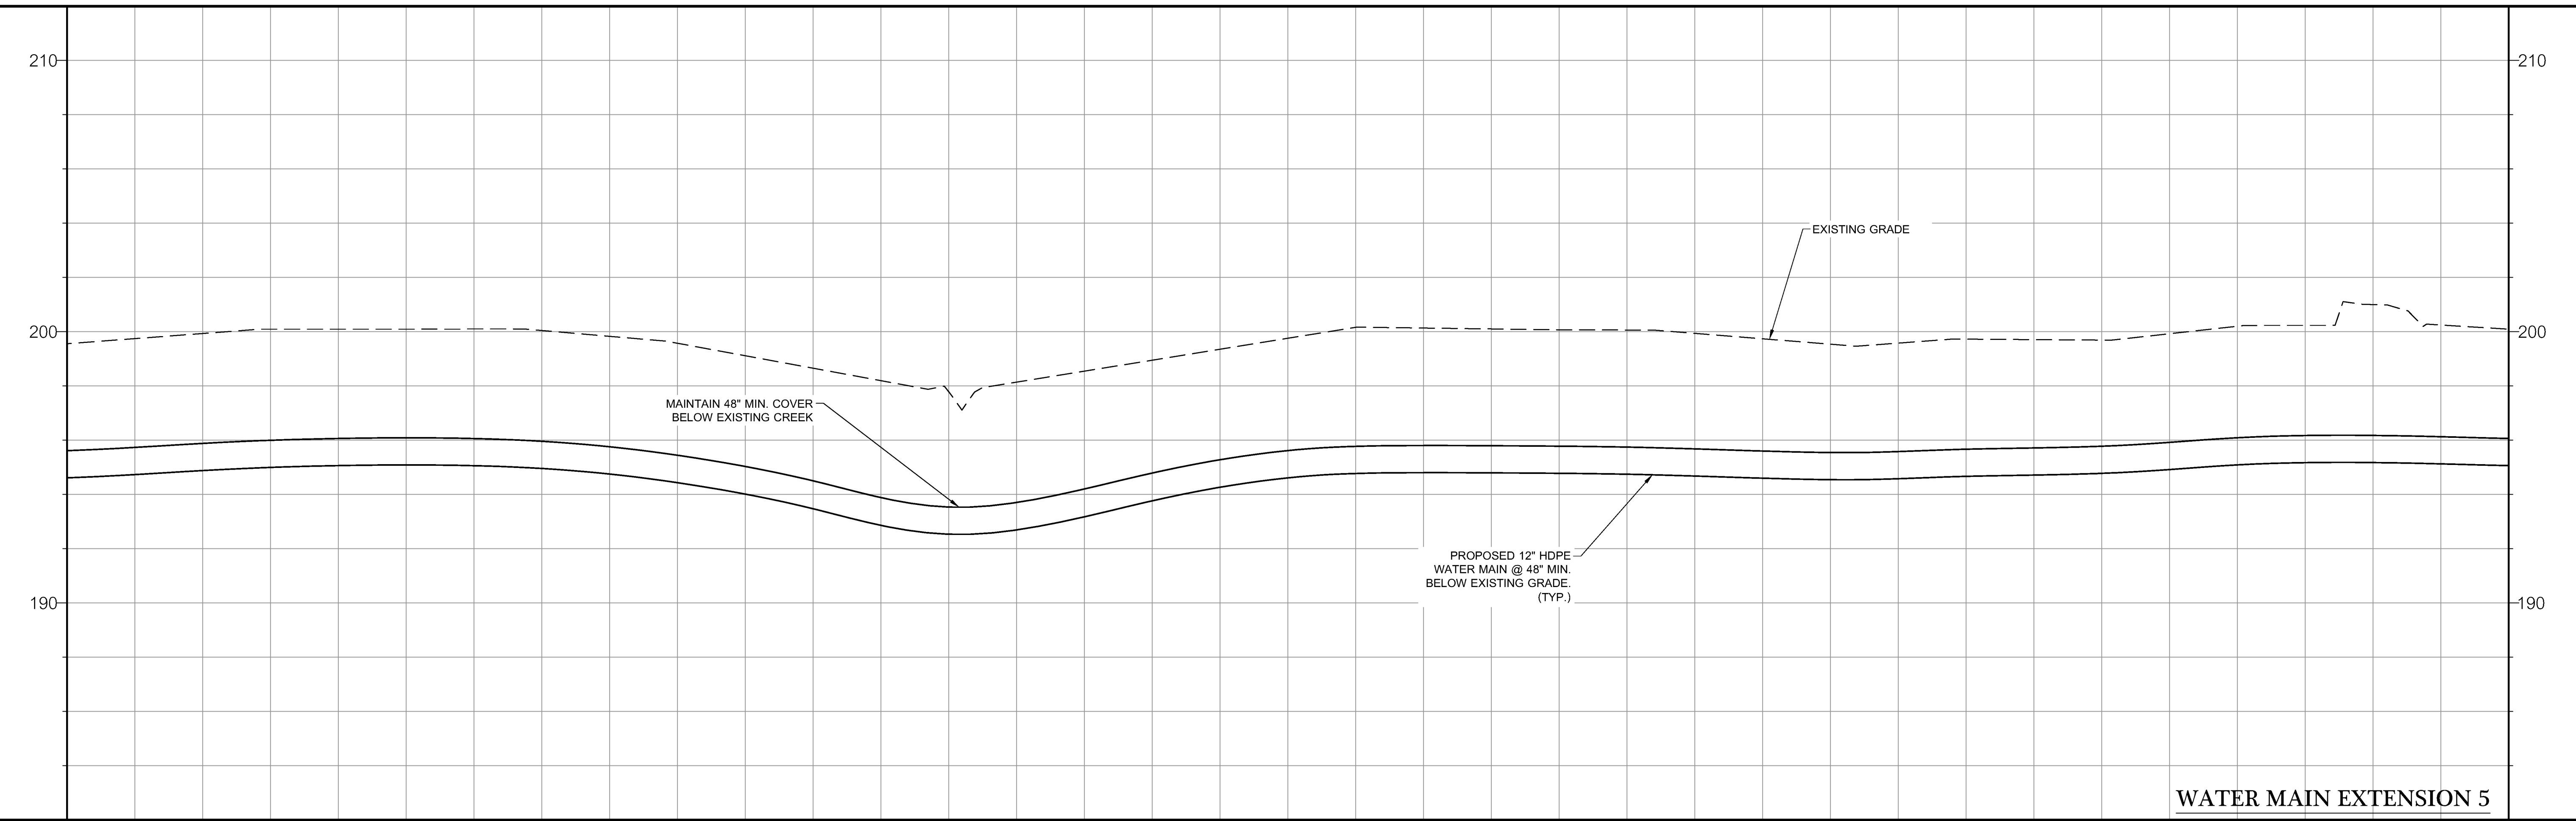


EROSION SYMBOL LEGEND

Ds1	DISTURBED AREA STABILIZATION (WITH MULCHING ONLY)
Ds2	DISTURBED AREA STABILIZATION (WITH TEMPORARY SEEDING)
Ds3	DISTURBED AREA STABILIZATION (WITH PERMANENT SEEDING)
Du	DUST CONTROL

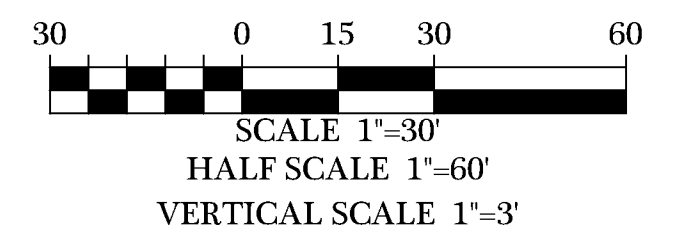

WATER MAIN EXTENSION 5

199.74	200.09	199.57	197.79	199.35	200.10	199.74	199.71	200.23	199.94
40+00	41+00	42+00	43+00	44+00	45+00	46+00	47+00	48+00	49+00

© COPYRIGHT 2022
THIS DRAWING IS THE PROPERTY OF INNOVATE ENGINEERING & SURVEYING.
NO PART OF THIS DRAWING OR ANY INFORMATION CONTAINED HEREIN
OR ANY DOCUMENTS OF PUBLIC RECORD MAY BE COPIED, REPRODUCED, OR
TRANSMITTED IN ANY FORM OR BY ANY MEANS, ELECTRONIC OR MECHANICAL,
INCLUDING PHOTOCOPYING, RECORDING, OR BY ANY INFORMATION STORAGE
AND RETRIEVAL SYSTEM, WITHOUT PERMISSION IN WRITING FROM
INNOVATE ENGINEERING & SURVEYING.

DATE: 09/14/2022
DRAWN BY: M. WILSON
CHECKED BY: B. KENT

LEVEL II CERT. 8141

SHEET
39 OF 47

PROJECT NUMBER
1669

BRIGGSTON ROAD
PAVING IMPROVEMENTS
LOWNDES COUNTY, GEORGIA
L.L. 20, 21, 24, 25, & 26 OF THE 16TH L.D.
& L.L. 70 & 71 OF THE 11TH L.D.

INNOVATE!
Engineering & Surveying
PHONE: 229-249-9113 - www.innovatees.com
2214 N. Patterson Street, Valdosta, GA 31602

WILSON
ENGINEER
WILLIAM D. KENT

1669-03-Rev.dwg - 7/14/2023 8:49 AM