


**EROSION SYMBOL LEGEND**

Ds1	DISTURBED AREA STABILIZATION (WITH MULCHING ONLY)
Ds2	DISTURBED AREA STABILIZATION (WITH TEMPORARY SEEDING)
Ds3	DISTURBED AREA STABILIZATION (WITH PERMANENT SEEDING)
Du	DUST CONTROL

SCALE 1"=30'  
HALF SCALE 1"=60'  
VERTICAL SCALE 1"=3'

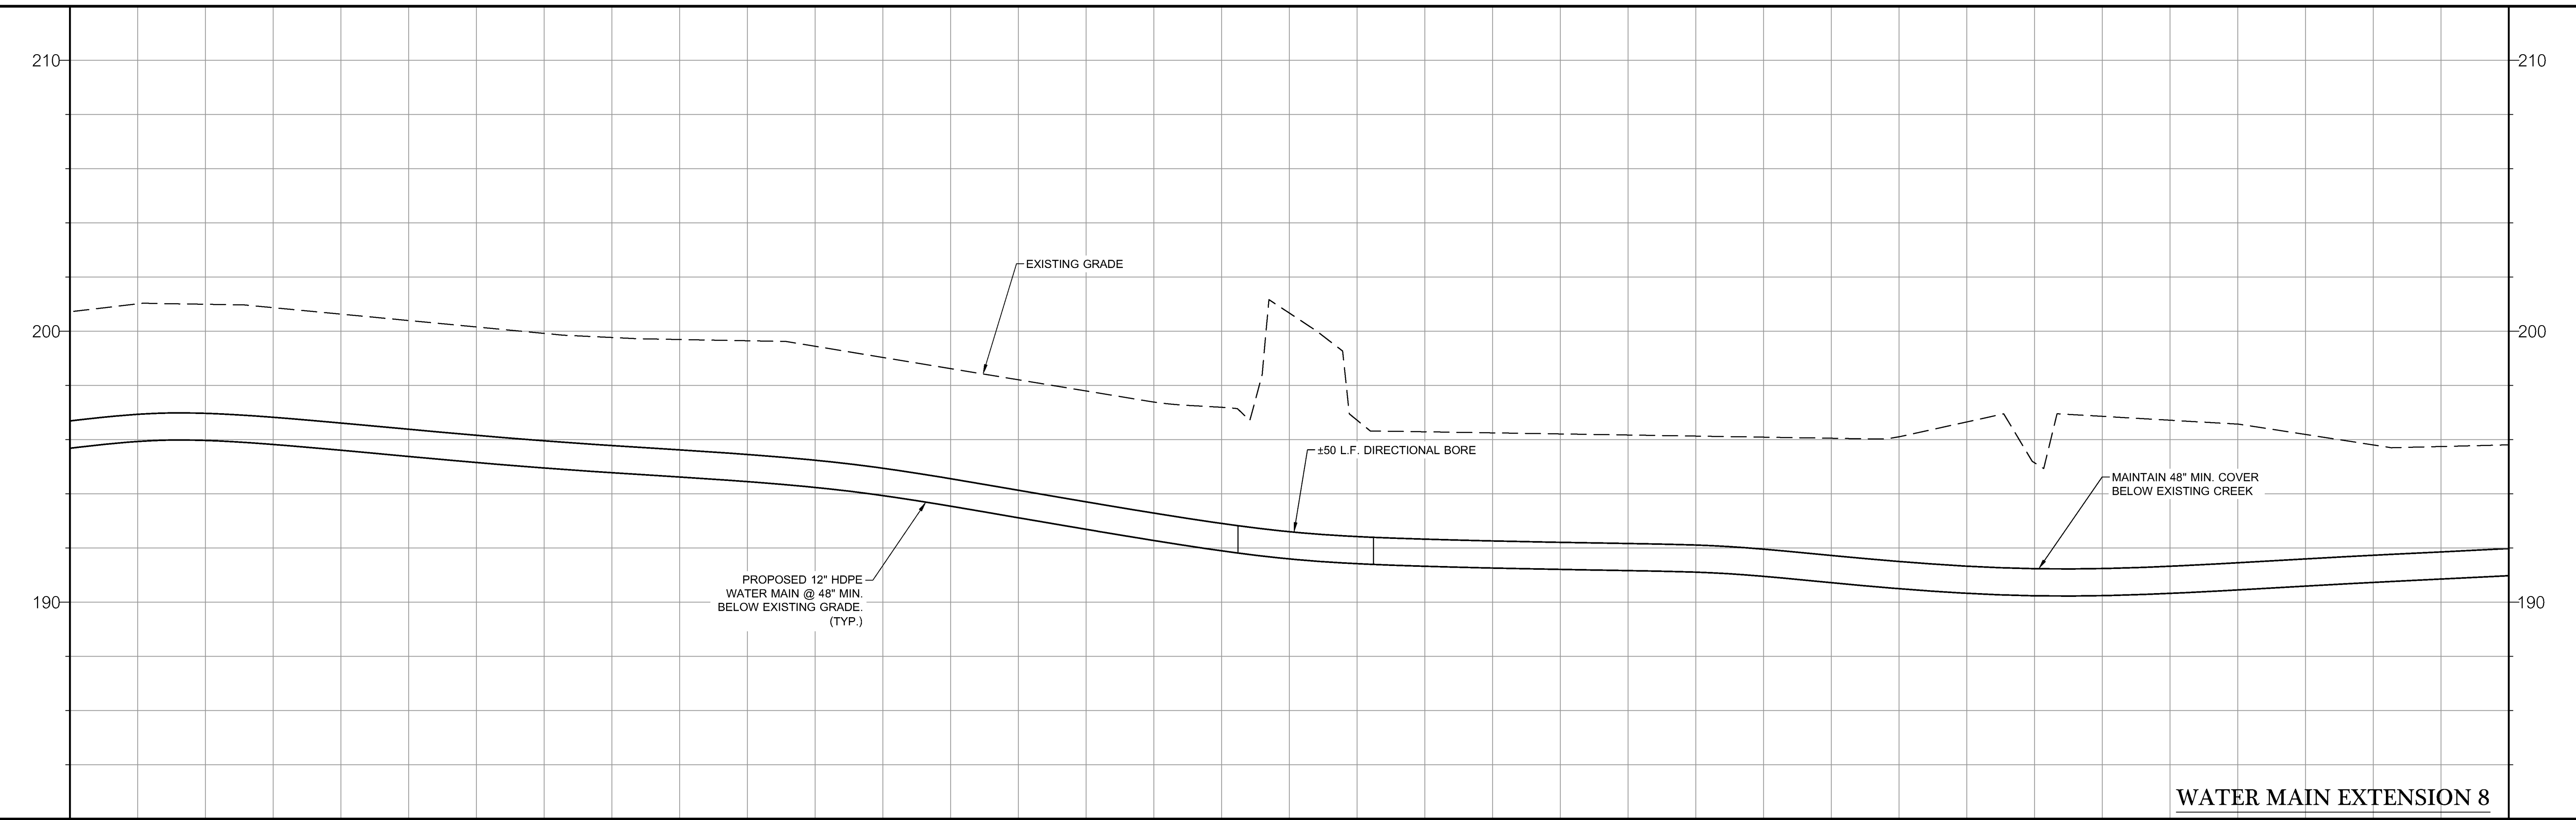

67+00	68+00	69+00	70+00	71+00	72+00	73+00	74+00	75+00	76+00
-------	-------	-------	-------	-------	-------	-------	-------	-------	-------

DATE	REVISIONS
06/24/2022	REVISIONS PER COUNTY COMMENTS
06/30/2022	REVISIONS PER COUNTY COMMENTS
07/06/2022	REVISIONS PER COUNTY COMMENTS
07/14/2022	REVISIONS PER COUNTY COMMENTS

© COPYRIGHT 2022  
THIS DRAWING IS THE PROPERTY OF INNOVATE ENGINEERING & SURVEYING.  
NO PART OF THIS DRAWING OR ANY INFORMATION CONTAINED HEREIN  
DOCUMENTS OF PUBLIC RECORD MAY BE COPIED BUT NOT ALTERED.

**BRIGGSTON ROAD  
PAVING IMPROVEMENTS**  
LOWNDES COUNTY, GEORGIA  
L.L. 20, 21, 24, 25, & 26 OF THE 16TH L.D.  
& L.L. 70 & 71 OF THE 11TH L.D.

**INNOVATE!**  
Engineering & Surveying  
PHONE: 229-249-9113 - www.innovatees.com  
2214 N. Patterson Street, Valdosta, GA 31602

**LEVEL II CERT. 8141**  
DATE: 09/14/2022  
DRAWN BY: M. WILSON  
CHECKED BY: B. KENT

I:\Projects\1669-LCF Briggston Road Paving Project\Civil\Briggston Road 100% Plans\166908-Rd.dwg - 7/14/2023 8:49 AM